
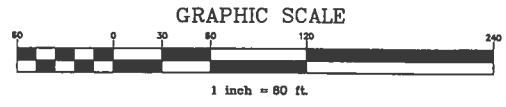


PRE-PSE JULY 2010

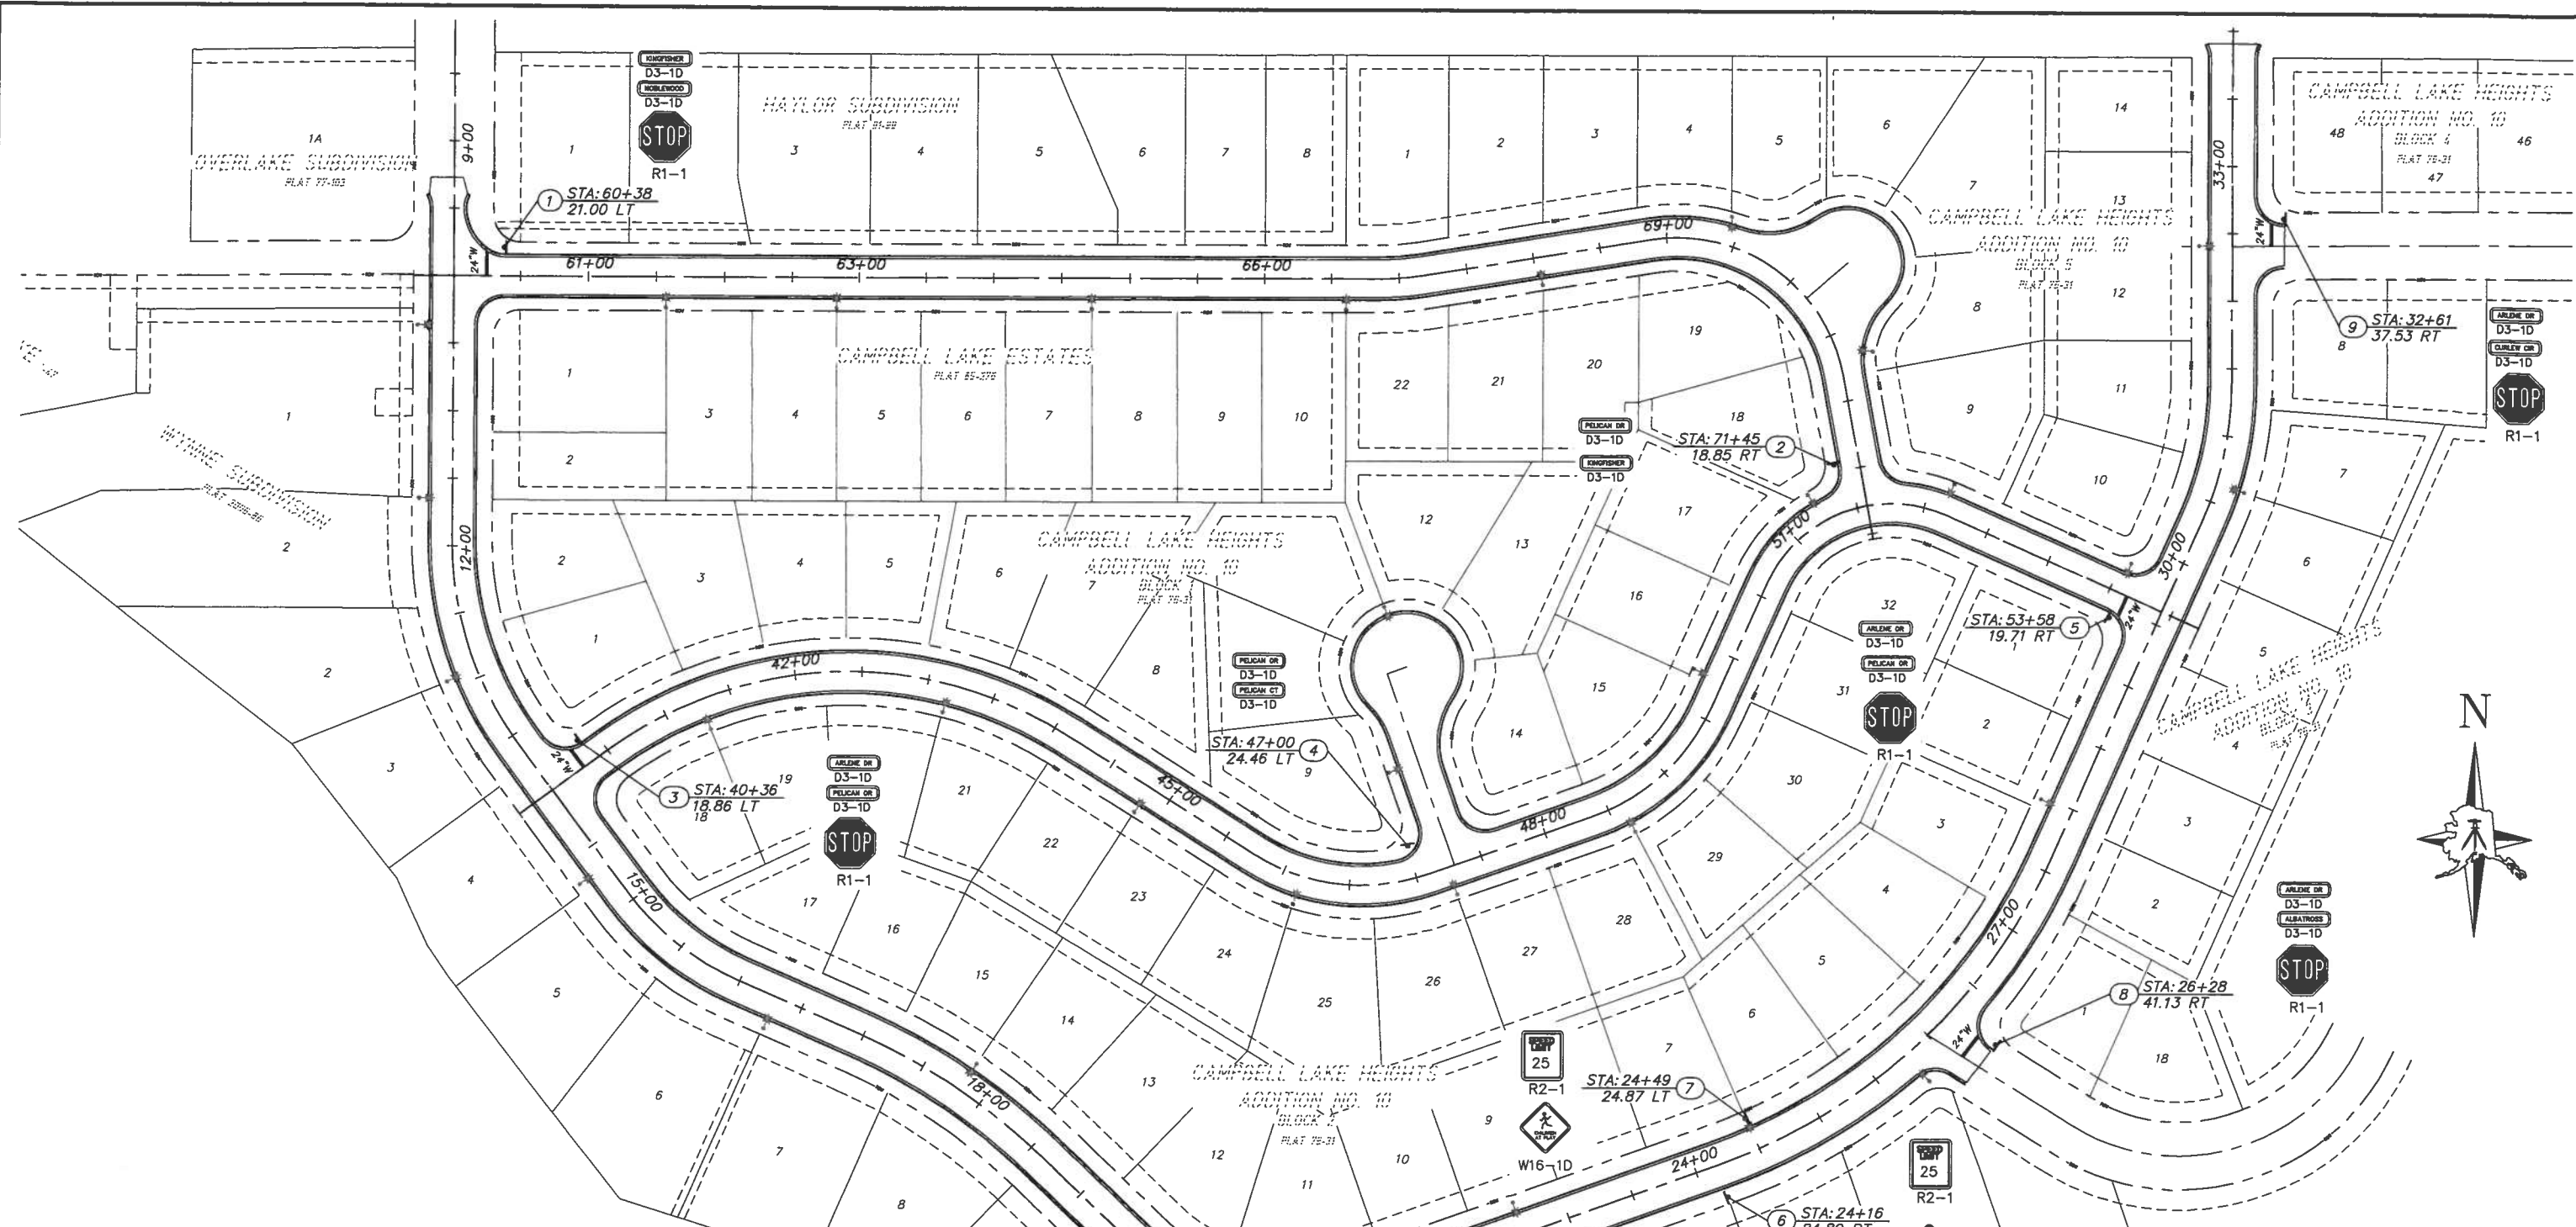

SIGN SCHEDULE (SIGNS LISTED FROM TOP TO BOTTOM)

SIGN NO.	STREET	STATION	OFFSET	TYPE	LEGEND	FACE	SIZE	REMARKS
1	KINGFISHER DR	60+38	21 LT	D3-1D	KINGFISHER DR	E	8"X48"	BLOCK #3000
				D3-1D	NOBLEWOOD ST	N/S	8"X48"	BLOCK #9400
				R1-1	STOP	E	30"X30"	
2	KINGFISHER DR	71+45	19 RT	D3-1D	PELICAN DR	N/S	8"X36"	BLOCK #2700
				D3-1D	KINGFISHER DR	E/W	8"X48"	BLOCK #2700
3	PELICAN DR	40+36	19 LT	D3-1D	ARLENE DR	NE	8"X36"	BLOCK #9400
				D3-1D	PELICAN DR	NW/SE	8"X36"	BLOCK #2700
				R1-1	STOP	NE	30"X30"	
4	PELICAN DR	47+00	24 LT	D3-1D	PELICAN DR	N	8"X36"	BLOCK #2800
				D3-1D	PELICAN CT	E/W	8"X36"	BLOCK #2700
5	PELICAN DR	53+58	20 RT	D3-1D	ARLENE DR	W	8"X36"	BLOCK #9500
				D3-1D	PELICAN DR	N/S	8"X36"	BLOCK #2700
				R1-1	STOP	W	30"X30"	
6	ARLENE DR	24+16	25 RT	R2-1	SPEED LIMIT 25	SW	24"X30"	
				W16-1D	CHILDREN AT PLAY	SW	18"X18"	
7	ARLENE DR	24+49	25 LT	R2-1	SPEED LIMIT 25	NE	24"X30"	ON LIGHT POLE
				W16-1D	CHILDREN AT PLAY	NE	18"X18"	
8	ARLENE DR	26+28	41 RT	D3-1D	ARLENE DR	SE	8"X36"	NO BLOCK #
				D3-1D	ALBATROSS DR	NE/SW	8"X48"	NO BLOCK #
				R1-1	STOP	SE	30"X30"	
9	ARLENE DR	32+61	38 RT	D3-1D	ARLENE DR	E	8"X36"	BLOCK #9400
				D3-1D	CURLEW CIR	N/S	8"X36"	BLOCK #2600
				R1-1	STOP	E	30"X30"	

REV	DATE	DESCRIPTION	BY



**PRE-PS&E
REVIEW
COPY**



PROJECT MANAGEMENT AND ENGINEERING DEPARTMENT

ARLENE DRIVE/PELICAN DRIVE/PELICAN COURT/KINGFISHER DRIVE ROAD RECONSTRUCTION R1D

SIGNING & STRIPING

SCALE: H: 1"=60' DATE: JULY 2010 GRIDS: 2427 SHEET T1 of 54

ACCT. NO. 08-028