



Plotted 10/14/2011 2:06 PM by Morgan Welch Z:\project\1635.01 DOT_C Fairview Loop Road Rehabilitation\Engineering\Acad\F Sheets with Image 2.dwg

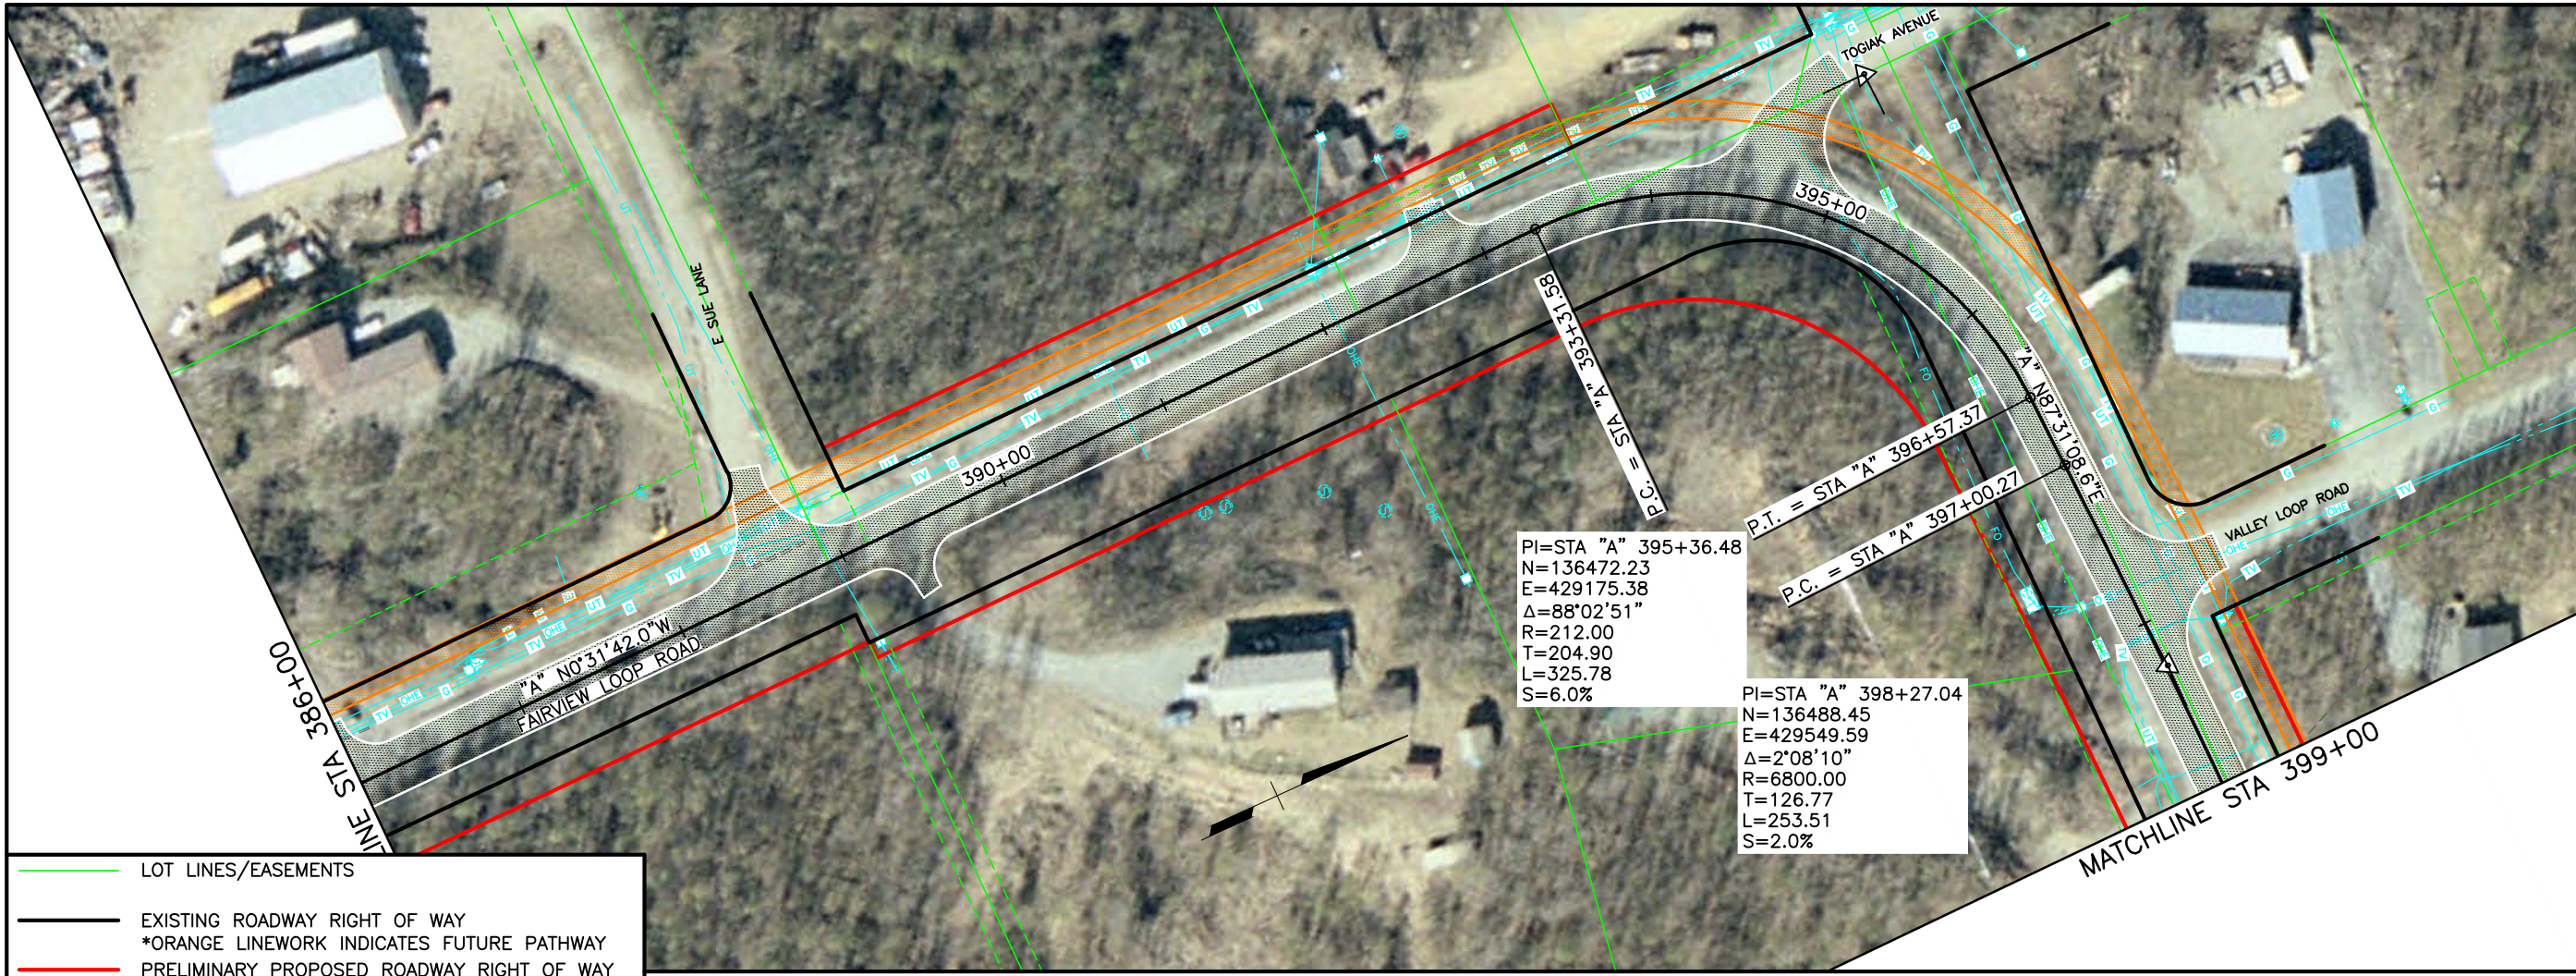



- LOT LINES/EASEMENTS
- EXISTING ROADWAY RIGHT OF WAY
- *ORANGE LINEWORK INDICATES FUTURE PATHWAY
- PRELIMINARY PROPOSED ROADWAY RIGHT OF WAY
- FUTURE ROADWAY AND/OR PATHWAY CONSTRUCTION
- *WHITE LINES INDICATE PROPOSED ROADWAY AND/OR PATHWAY CONSTRUCTION

PRELIMINARY
AS OF 9-15-2011

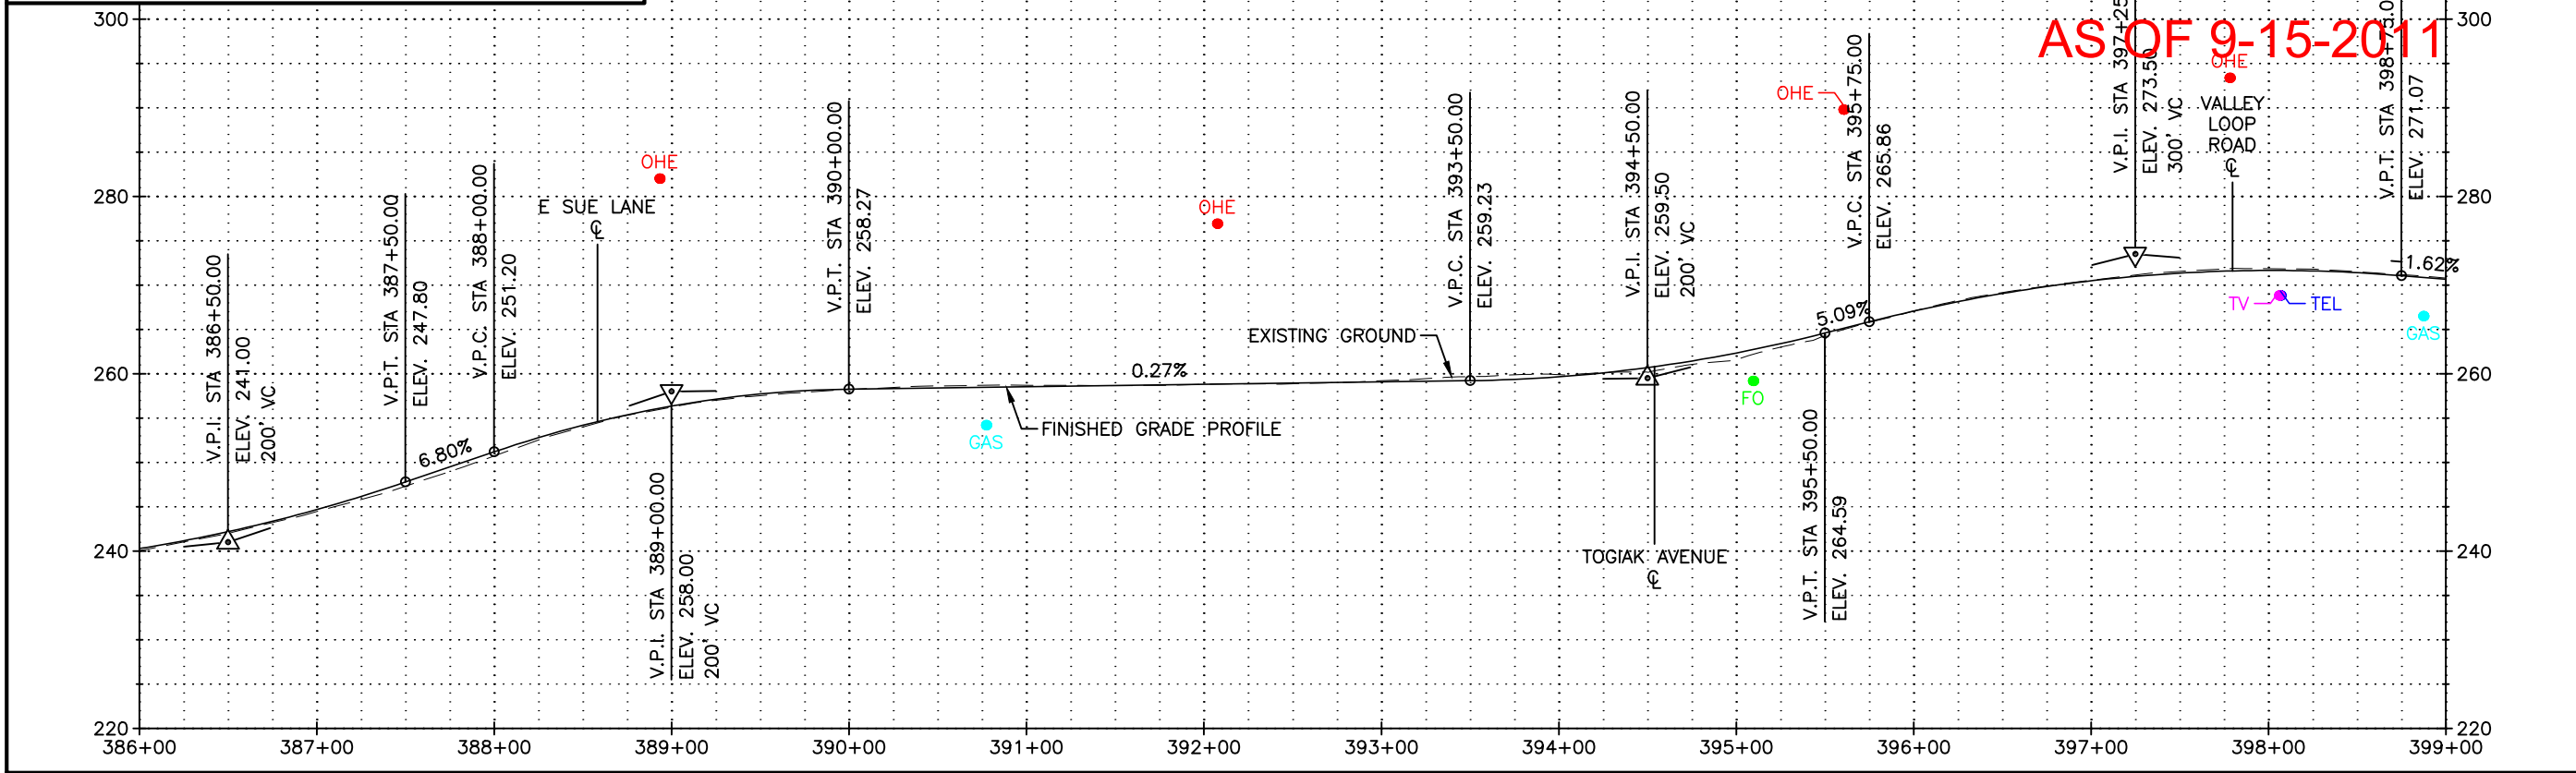


SHEET NO.	TOTAL SHEETS	
F30	F56	
STATE	YEAR	
ALASKA	2011	
PROJECT DESIGNATION		
51774		
ADDENDUM NO.		
ATTACHMENT NO.		
REVISIONS		
NO.	DATE	DESCRIPTION

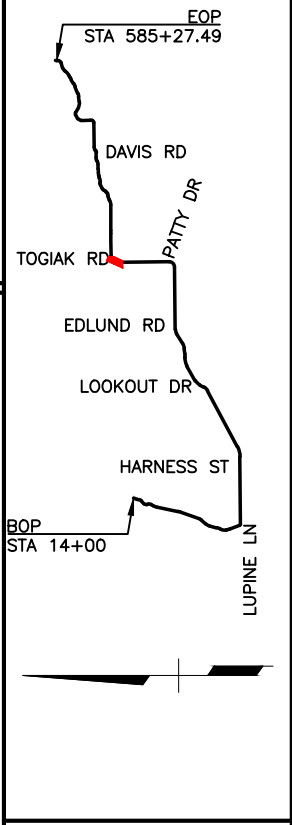


R&M CONSULTANTS, INC.
 STATE OF ALASKA
 DEPARTMENT OF TRANSPORTATION
 AND
 PUBLIC FACILITIES
**FAIRVIEW LOOP ROAD
 REHABILITATION**
 PLAN & PROFILE
 STA 386+00 TO 399+00



Plotted 1/17/2012 5:29 PM by Morgan Welch Z:\project\1635.01 DOT_C Fairview Loop Road Rehabilitation\Engineering\Acad\F Sheets with Image 2.dwg


SHEET NO.	TOTAL SHEETS	
F31	F56	
STATE	YEAR	
ALASKA	2011	
PROJECT DESIGNATION		
51774		
ADDENDUM NO.		
ATTACHMENT NO.		
REVISIONS		
NO.	DATE	DESCRIPTION

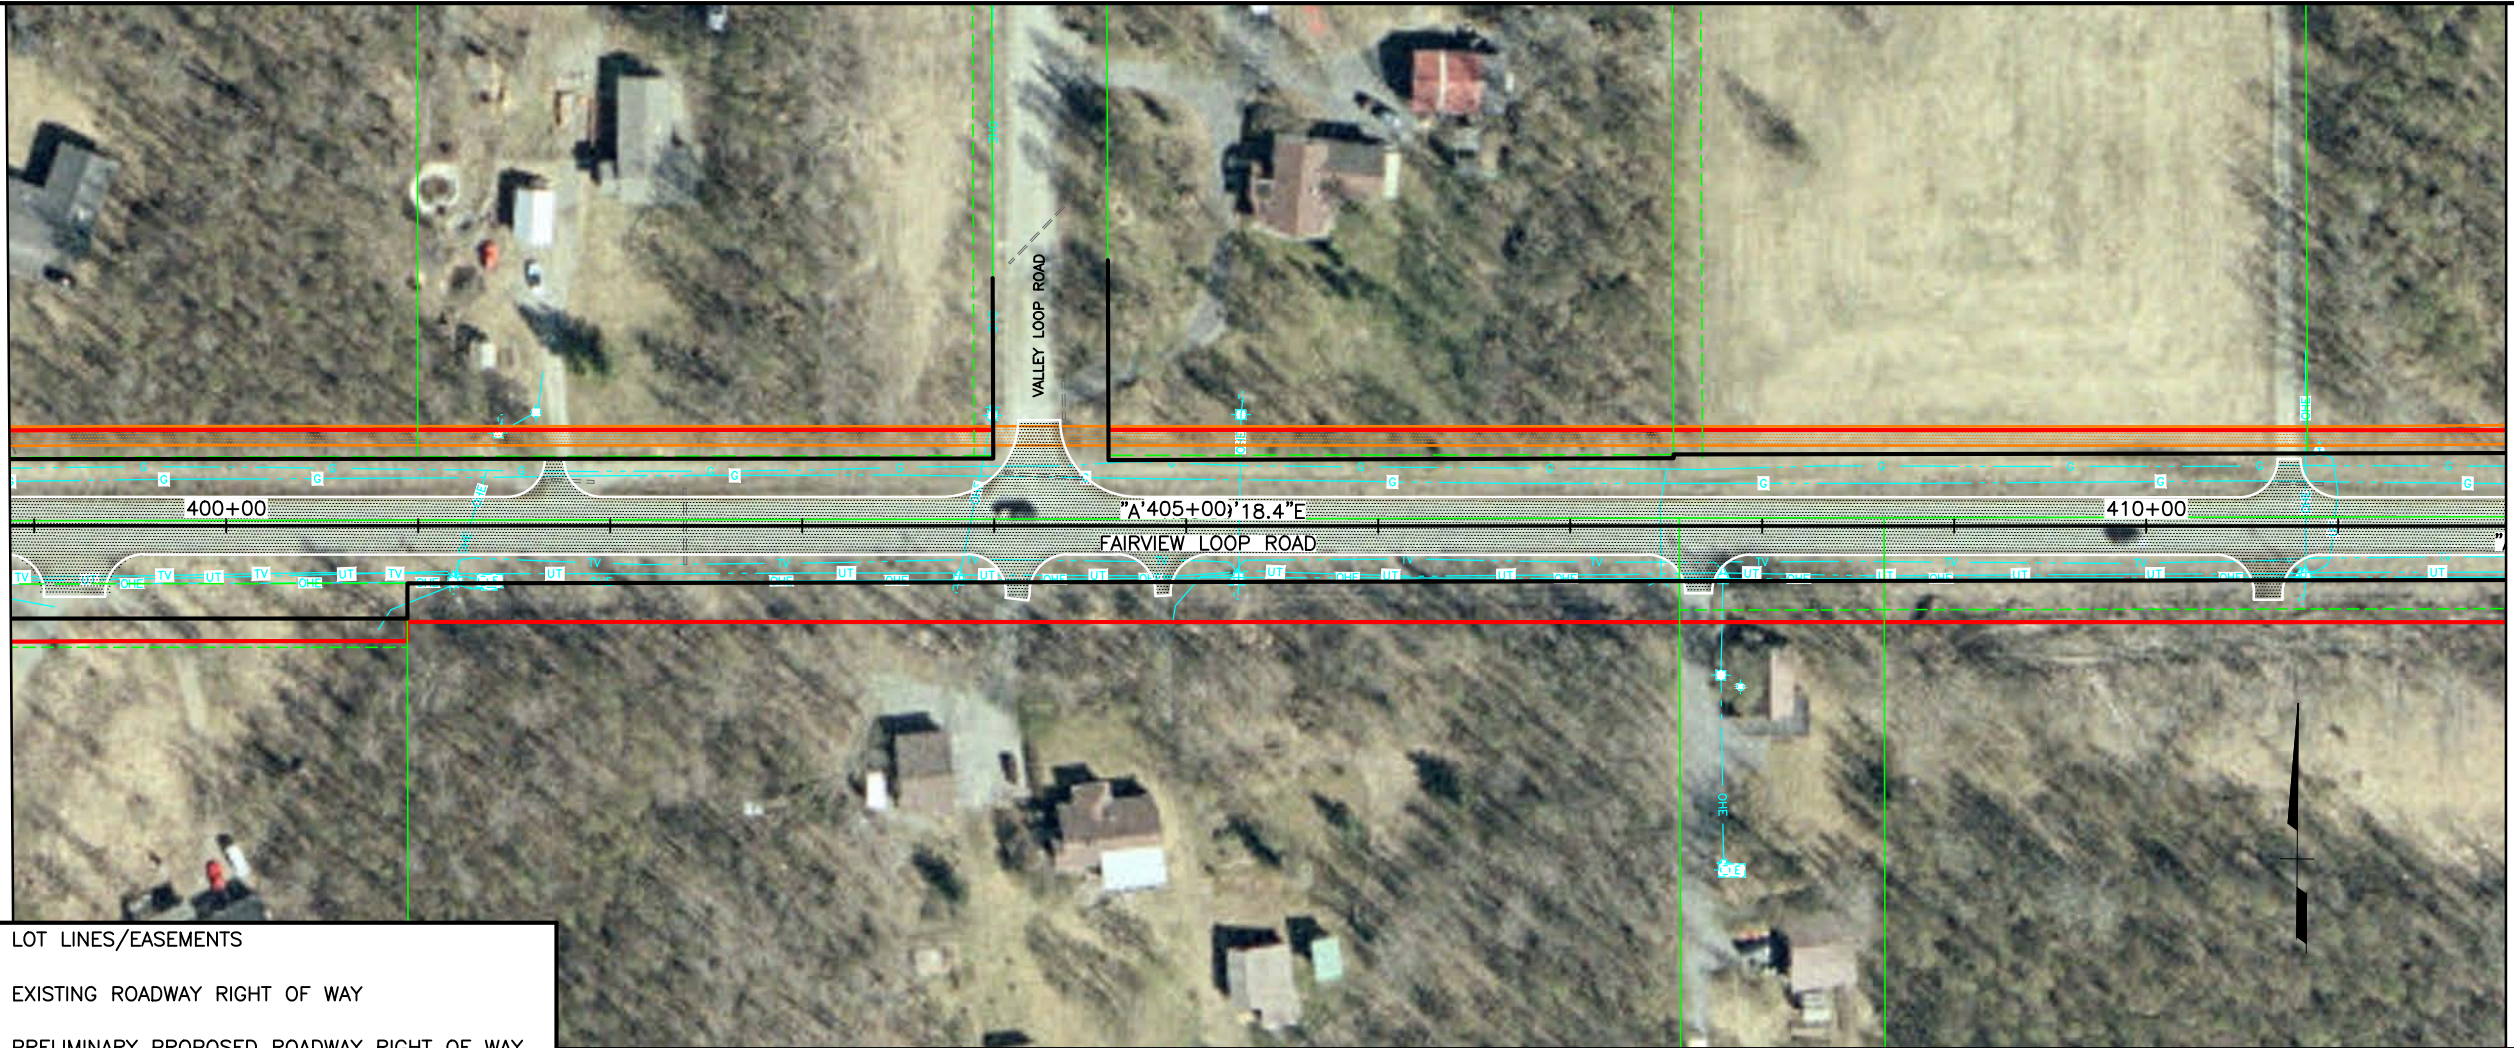

- LOT LINES/EASEMENTS
- EXISTING ROADWAY RIGHT OF WAY
- PRELIMINARY PROPOSED ROADWAY RIGHT OF WAY
- FUTURE ROADWAY AND/OR PATHWAY CONSTRUCTION
- *WHITE LINES INDICATE PROPOSED ROADWAY AND/OR PATHWAY CONSTRUCTION


PRELIMINARY
AS OF 9-15-2011

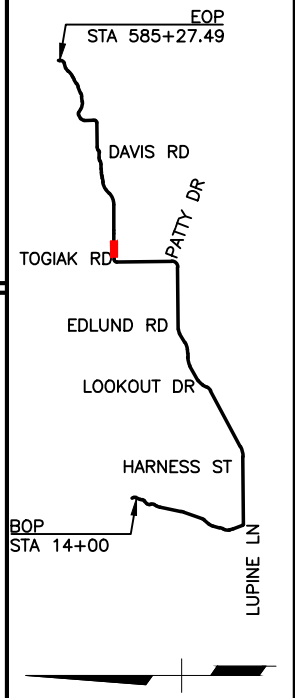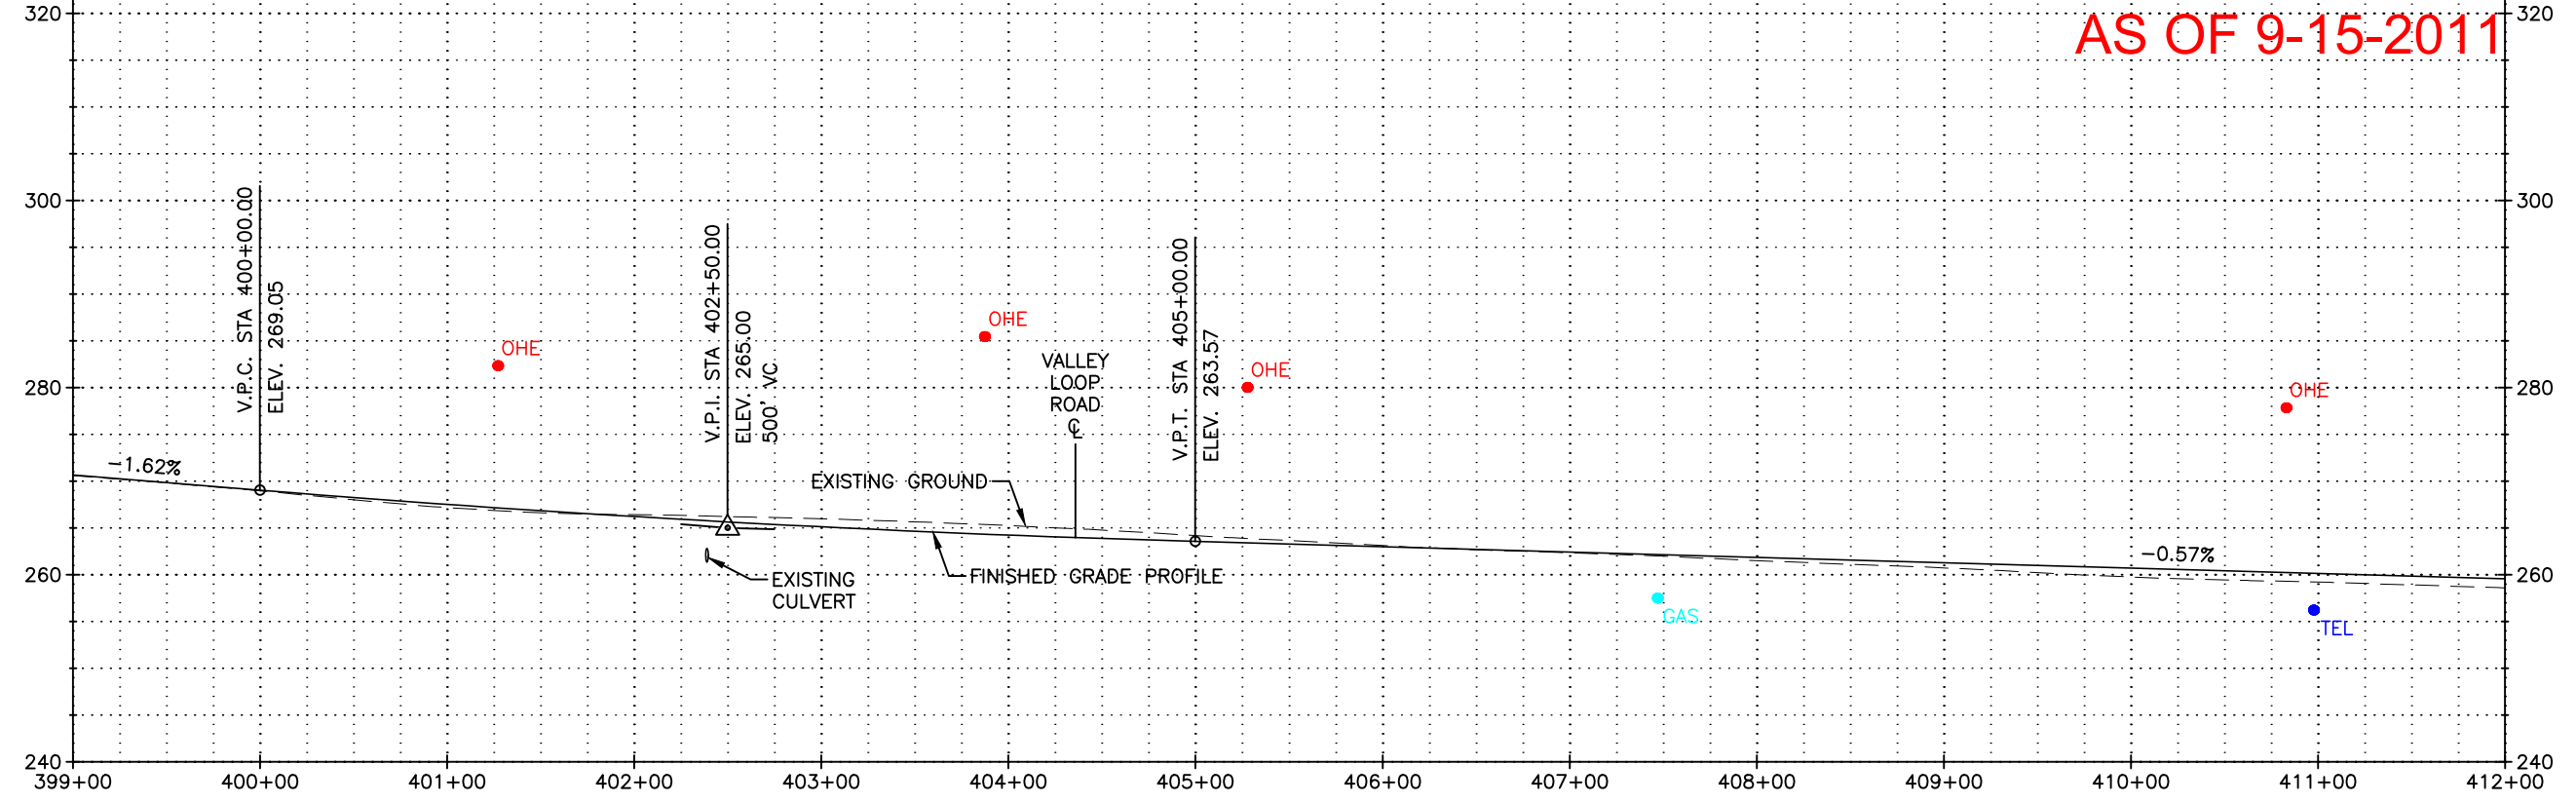

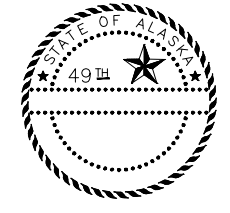
R&M CONSULTANTS, INC.
 STATE OF ALASKA
 DEPARTMENT OF TRANSPORTATION
 AND
 PUBLIC FACILITIES
**FAIRVIEW LOOP ROAD
 REHABILITATION**
 PLAN & PROFILE
 STA 399+00 TO 412+00

Plotted 10/14/2011 2:07 PM by Morgan Welch Z:\project\1635.01 DOT_C Fairview Loop Road Rehabilitation\Engineering\Acad\F Sheets with Image 2.dwg

SHEET NO.	TOTAL SHEETS	
F32	F56	
STATE	YEAR	
ALASKA	2011	
PROJECT DESIGNATION		
51774		
ADDENDUM NO.		
ATTACHMENT NO.		
REVISIONS		
NO.	DATE	DESCRIPTION

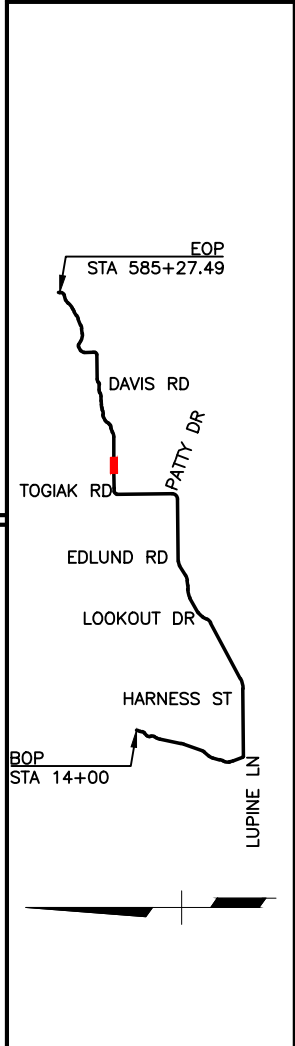


STATE OF ALASKA
49th

R&M CONSULTANTS, INC.

STATE OF ALASKA
DEPARTMENT OF TRANSPORTATION
AND
PUBLIC FACILITIES

**FAIRVIEW LOOP ROAD
REHABILITATION**


PLAN & PROFILE
STA 412+00 TO 425+00

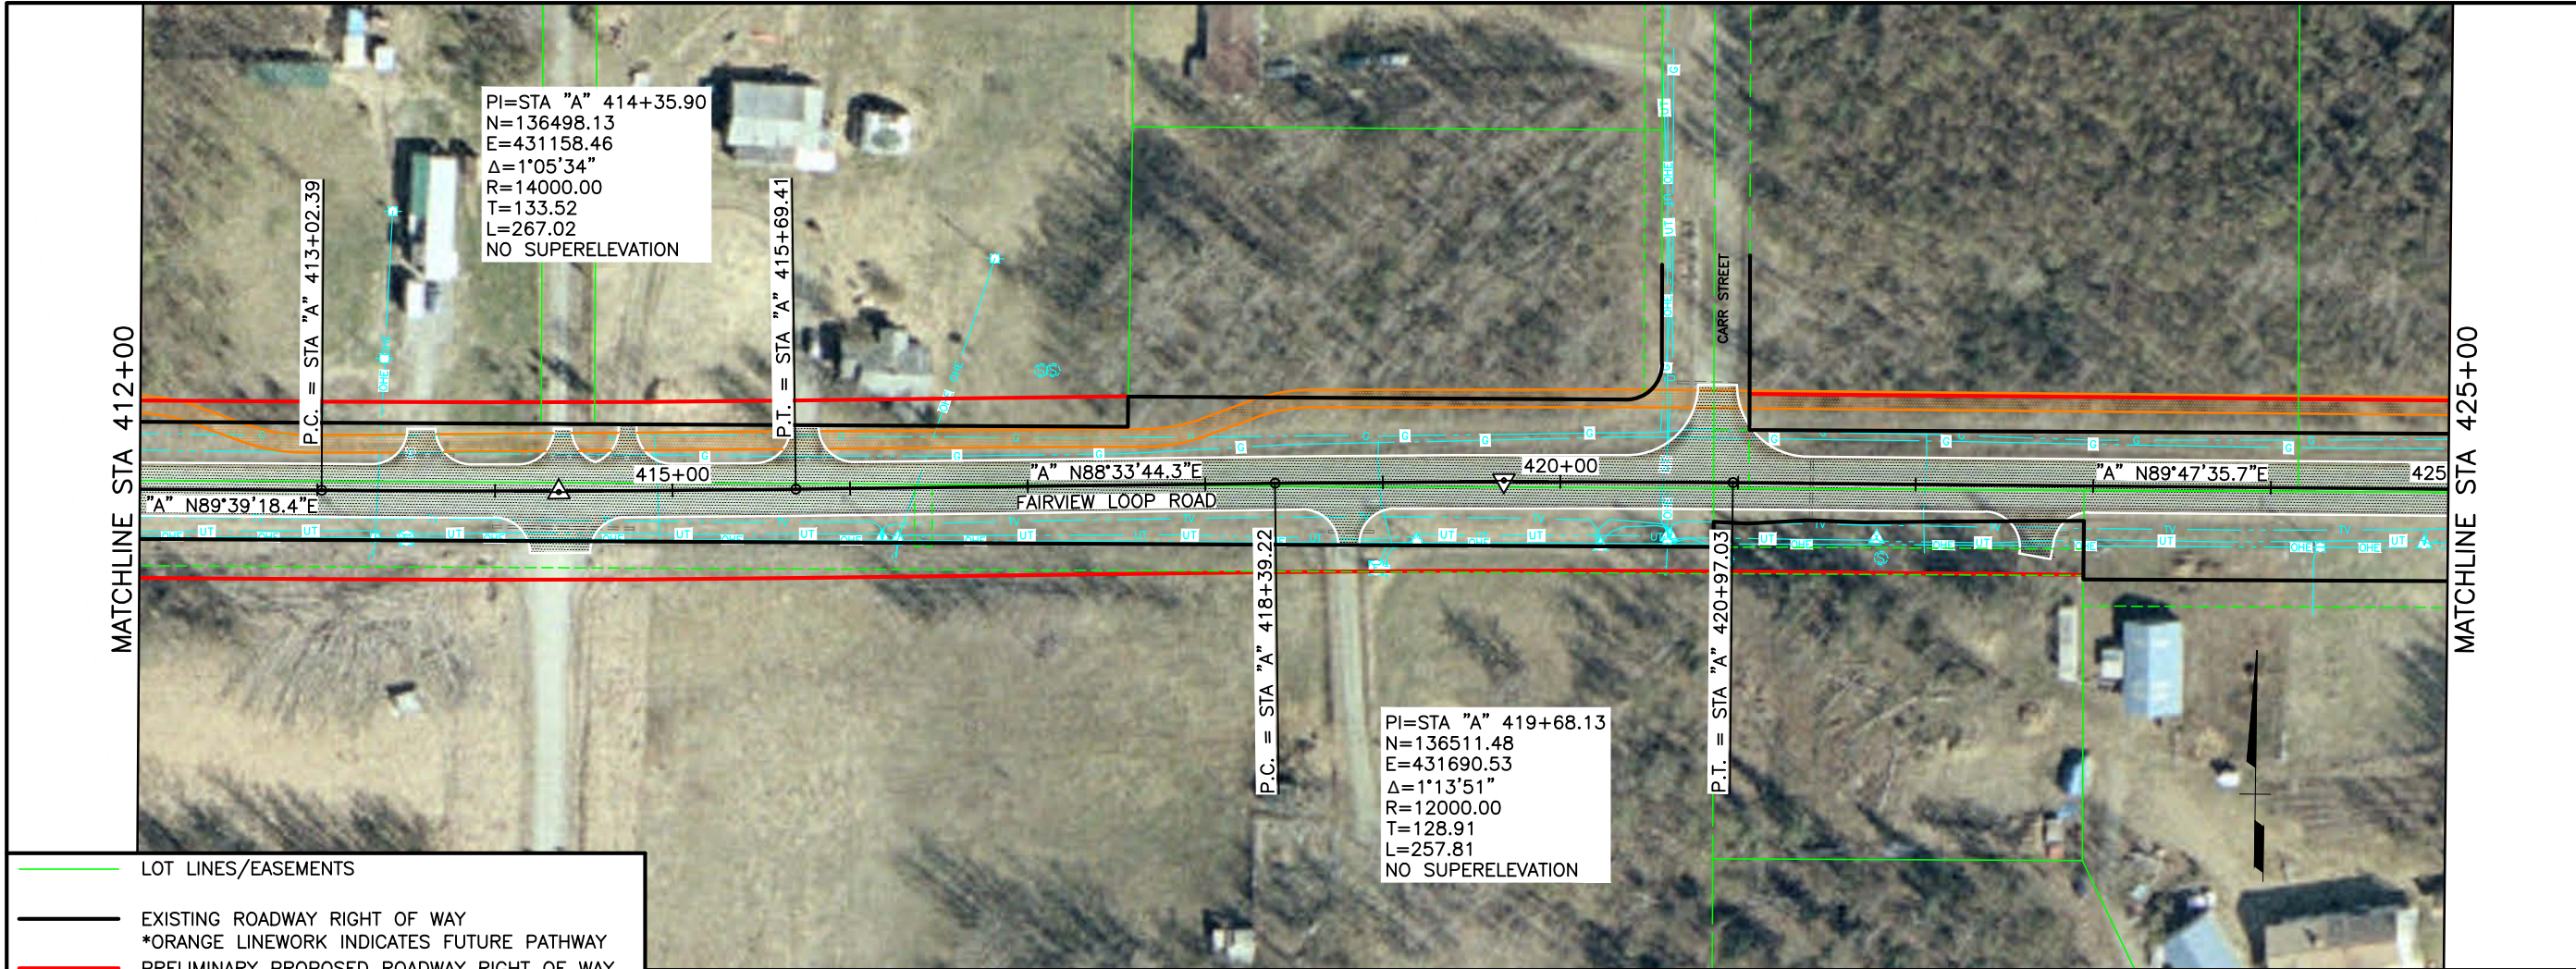

- LOT LINES/EASEMENTS
- EXISTING ROADWAY RIGHT OF WAY
- *ORANGE LINEWORK INDICATES FUTURE PATHWAY
- PRELIMINARY PROPOSED ROADWAY RIGHT OF WAY
- FUTURE ROADWAY AND/OR PATHWAY CONSTRUCTION
- *WHITE LINES INDICATE PROPOSED ROADWAY AND/OR PATHWAY CONSTRUCTION



PRELIMINARY

AS OF 9-15-2011

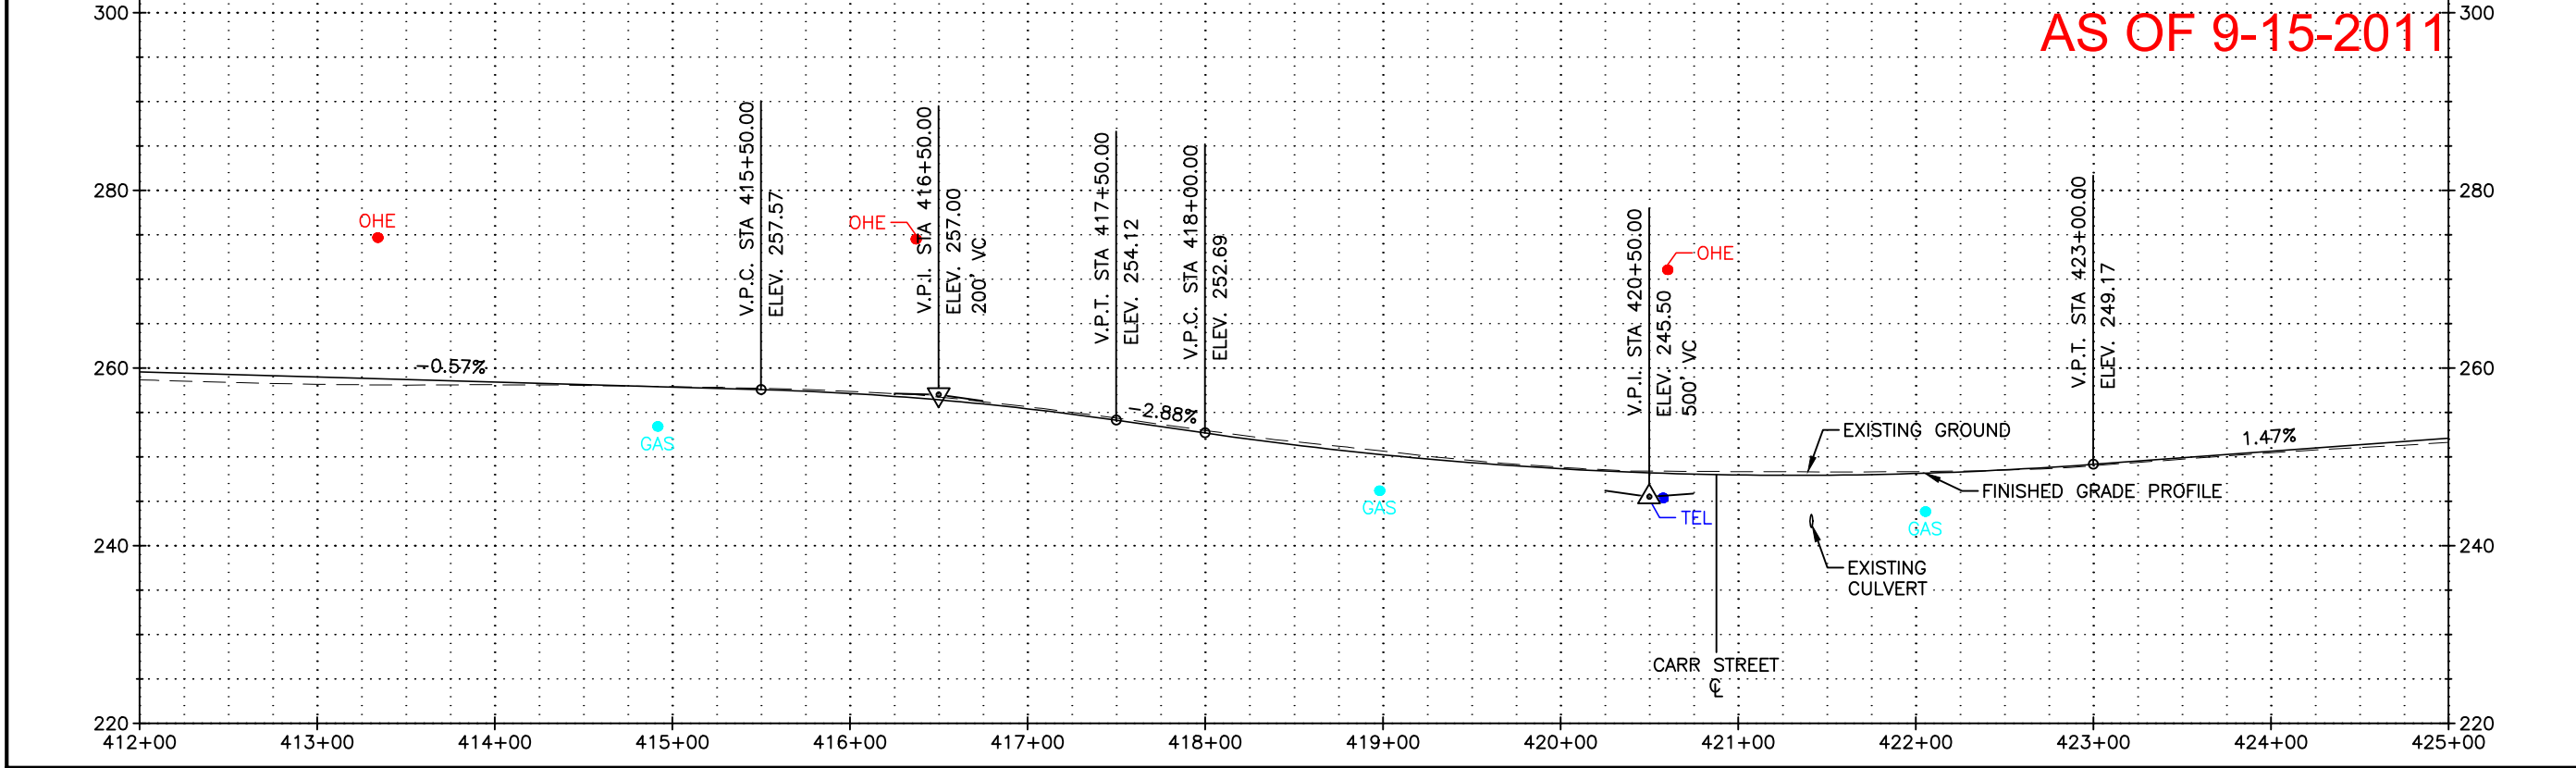

Plotted 10/14/2011 2:07 PM by Morgan Welch Z:\project\1635.01 DOT_C Fairview Loop Road Rehabilitation\Engineering\Acad\F Sheets with Image 2.dwg


SHEET NO.	TOTAL SHEETS	
F33	F56	
STATE	YEAR	
ALASKA	2011	
PROJECT DESIGNATION		
51774		
ADDENDUM NO.		
ATTACHMENT NO.		
REVISIONS		
NO.	DATE	DESCRIPTION

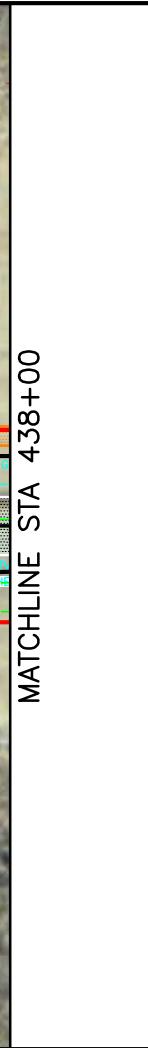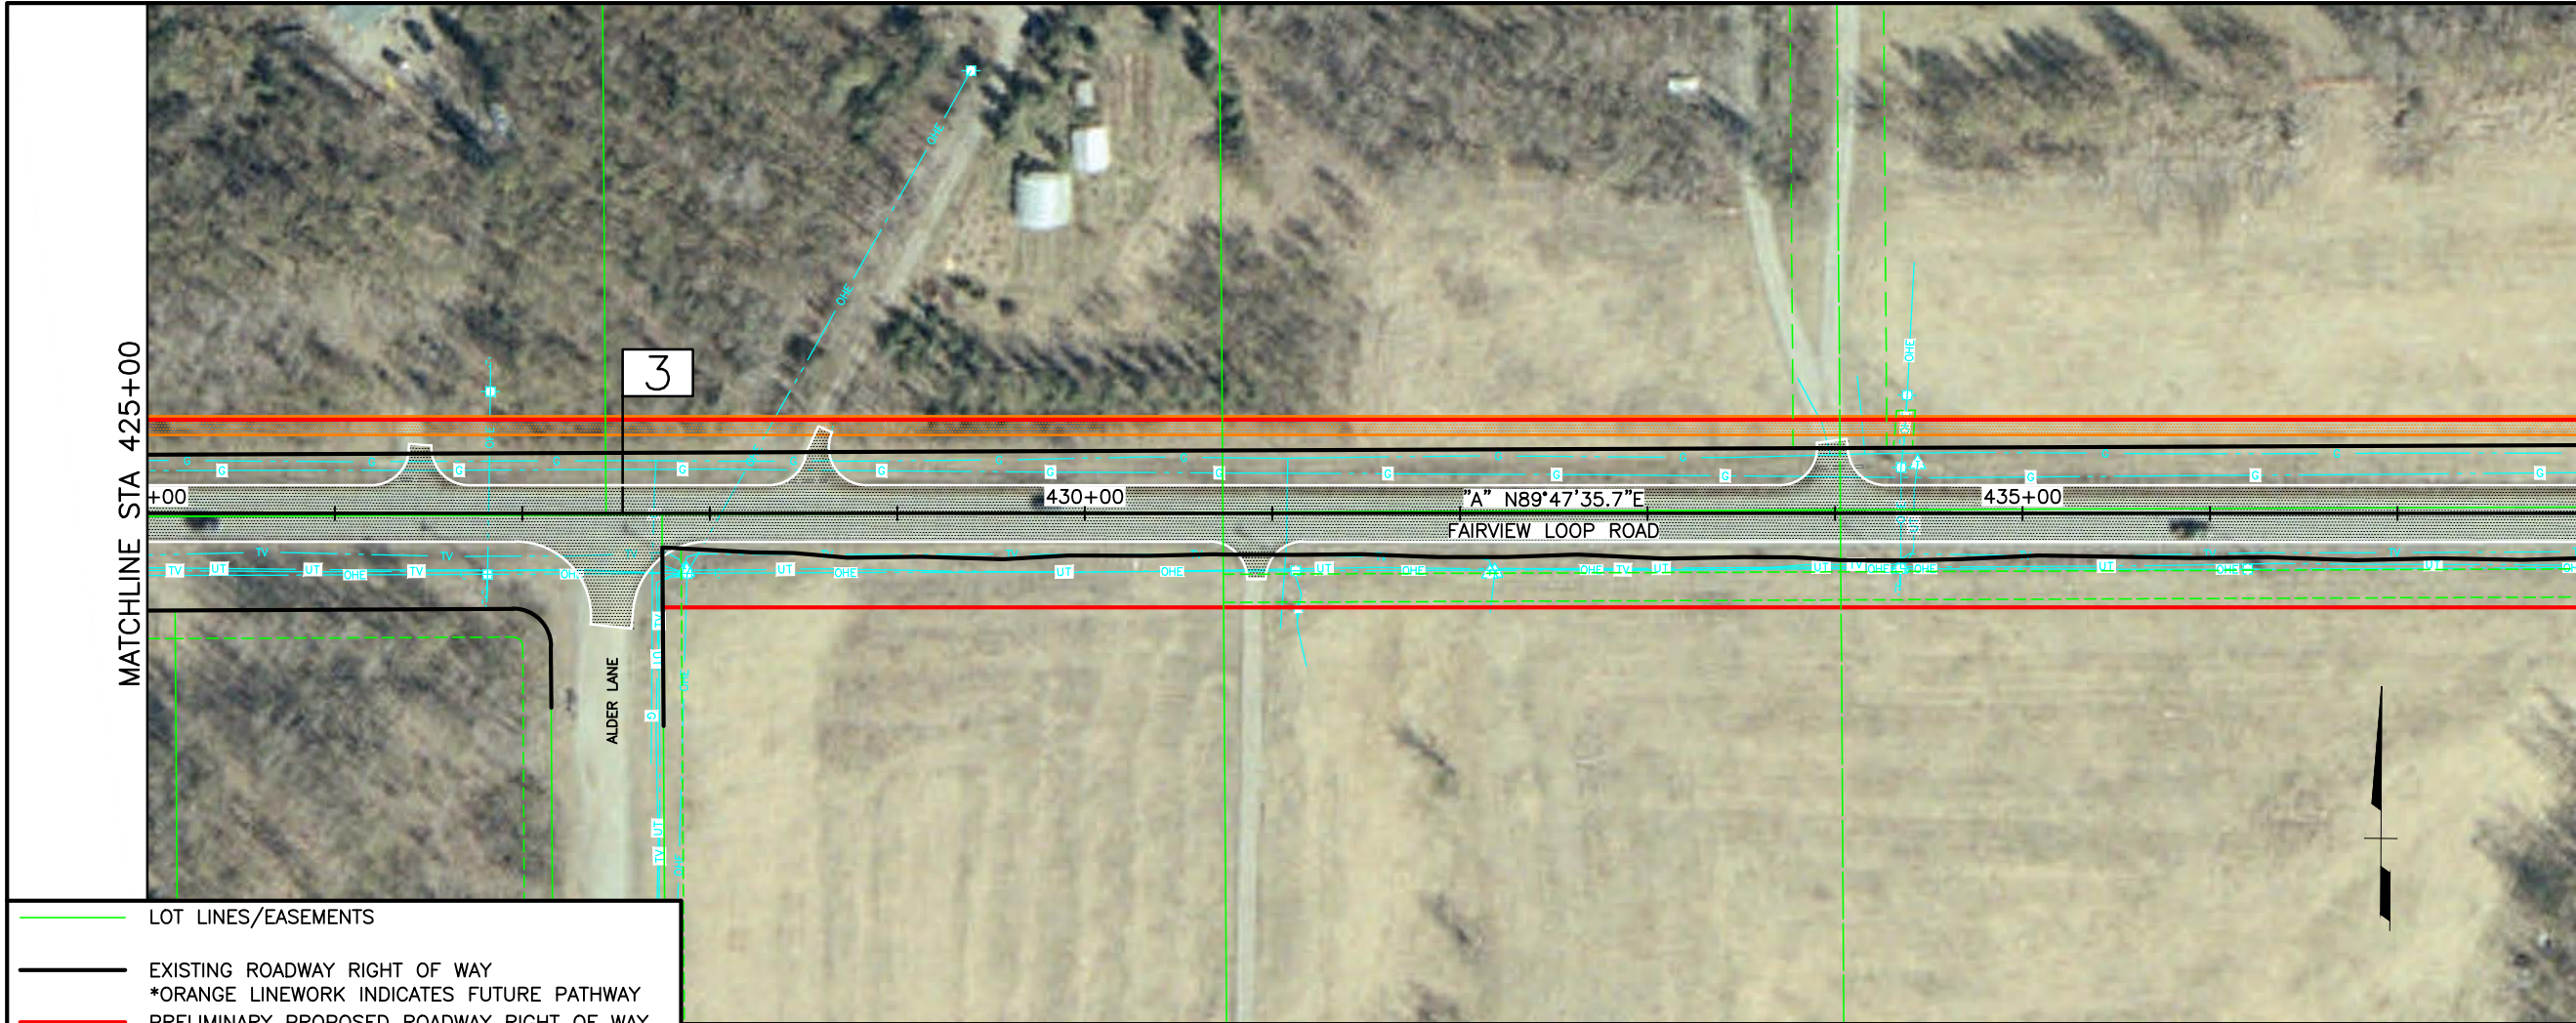

- LOT LINES/EASEMENTS
- EXISTING ROADWAY RIGHT OF WAY
- *ORANGE LINEWORK INDICATES FUTURE PATHWAY
- PRELIMINARY PROPOSED ROADWAY RIGHT OF WAY
- FUTURE ROADWAY AND/OR PATHWAY CONSTRUCTION
- *WHITE LINES INDICATE PROPOSED ROADWAY AND/OR PATHWAY CONSTRUCTION

PRELIMINARY


AS OF 9-15-2011

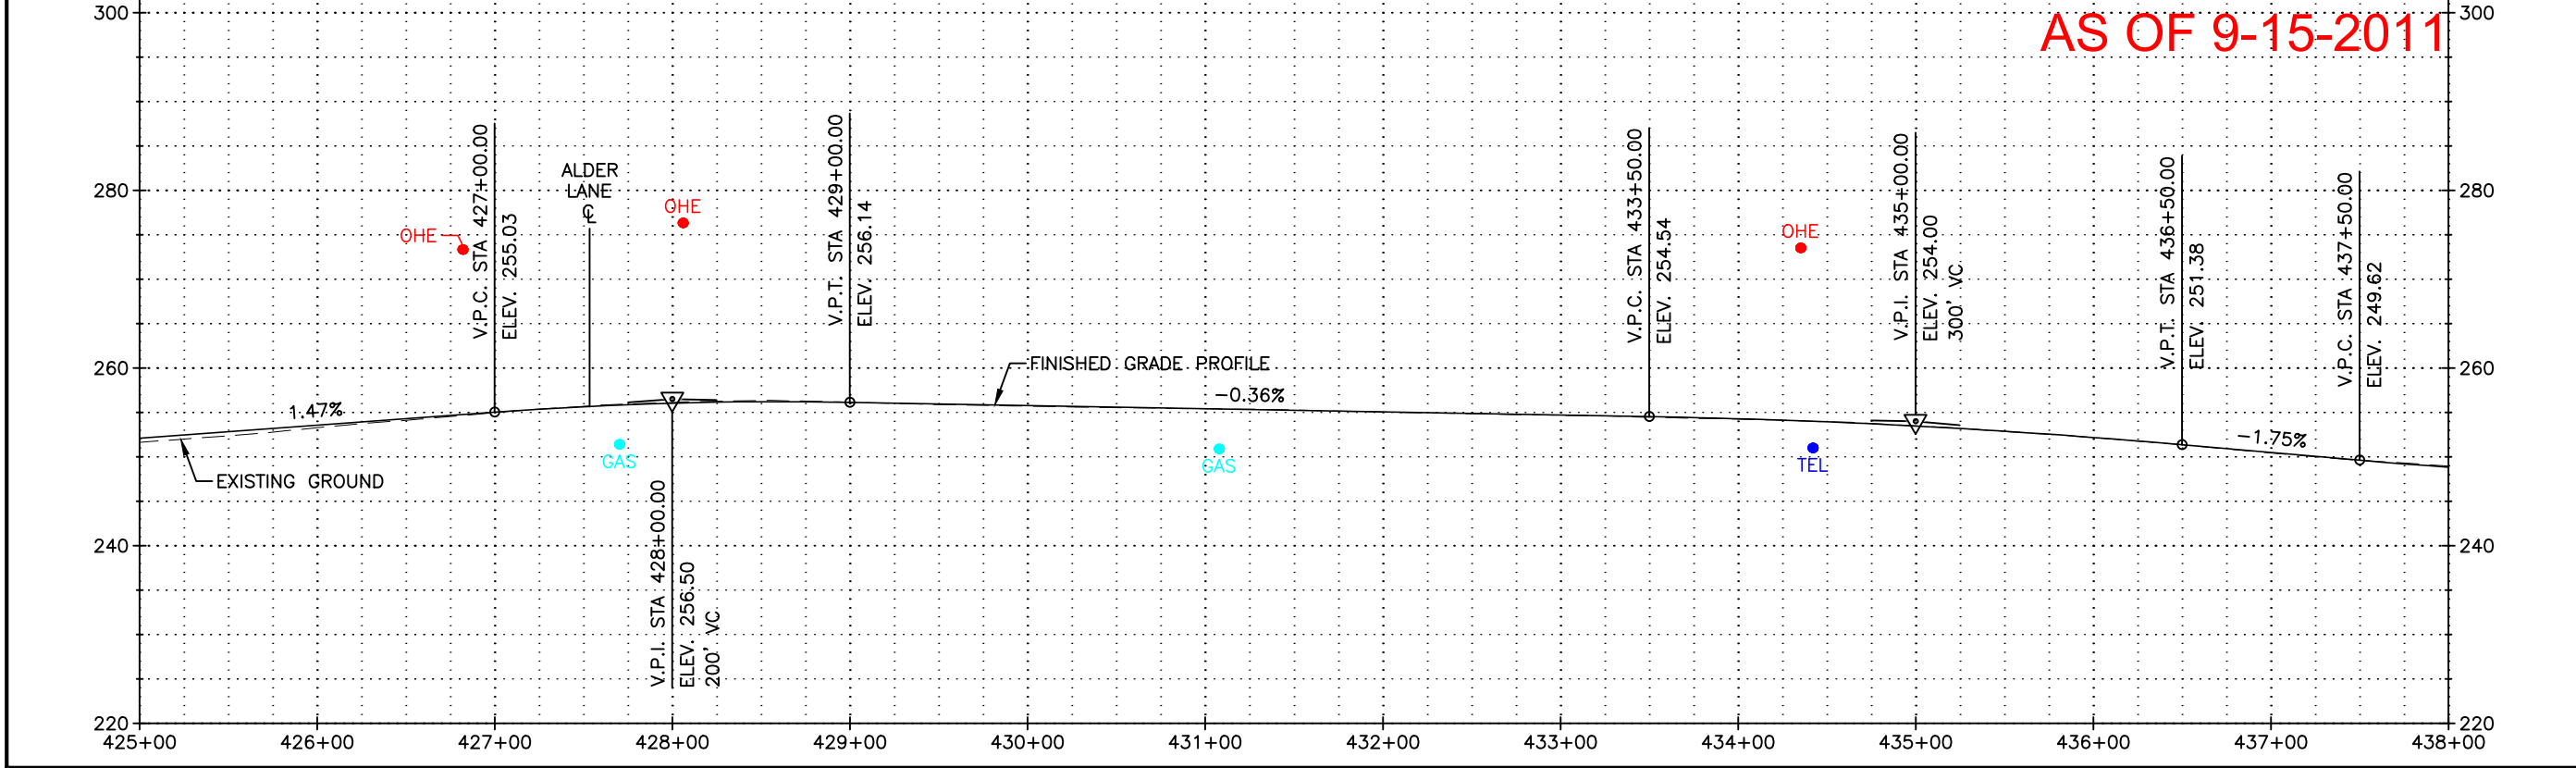


R&M CONSULTANTS, INC.
 STATE OF ALASKA
 DEPARTMENT OF TRANSPORTATION
 AND
 PUBLIC FACILITIES
**FAIRVIEW LOOP ROAD
 REHABILITATION**
 PLAN & PROFILE
 STA 425+00 TO 438+00

Plotted 10/14/2011 2:08 PM by Morgan Welch Z:\project\1635.01 DOT_C Fairview Loop Road Rehabilitation\Engineering\Acad\F Sheets with Image 2.dwg



SHEET NO.	TOTAL SHEETS	
F34	F56	
STATE	YEAR	
ALASKA	2011	
PROJECT DESIGNATION		
51774		
ADDENDUM NO.		
ATTACHMENT NO.		
REVISIONS		
NO.	DATE	DESCRIPTION

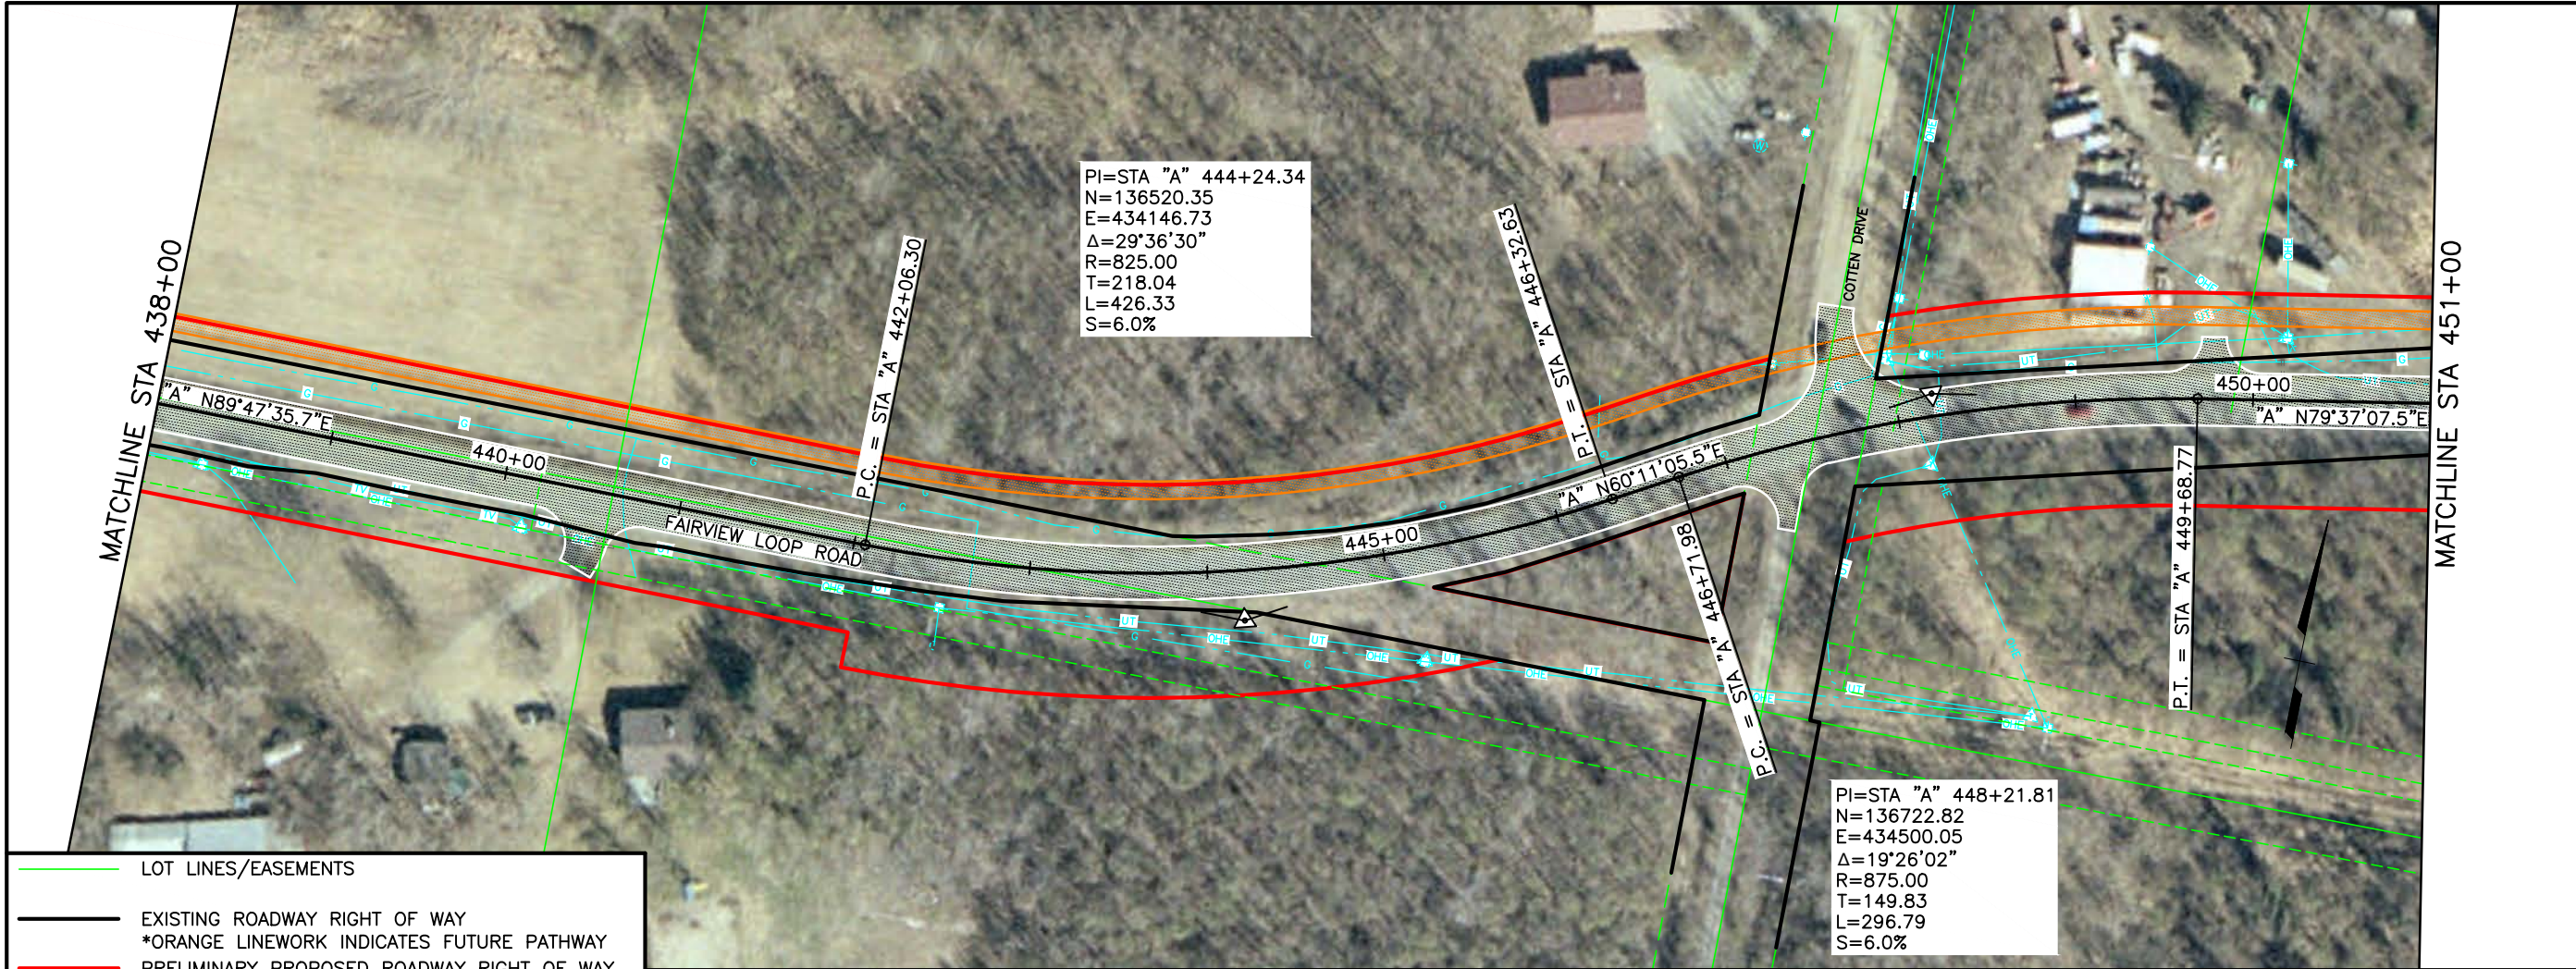

- LOT LINES/EASEMENTS
- EXISTING ROADWAY RIGHT OF WAY
- *ORANGE LINEWORK INDICATES FUTURE PATHWAY
- PRELIMINARY PROPOSED ROADWAY RIGHT OF WAY
- FUTURE ROADWAY AND/OR PATHWAY CONSTRUCTION
- *WHITE LINES INDICATE PROPOSED ROADWAY AND/OR PATHWAY CONSTRUCTION

PRELIMINARY

AS OF 9-15-2011

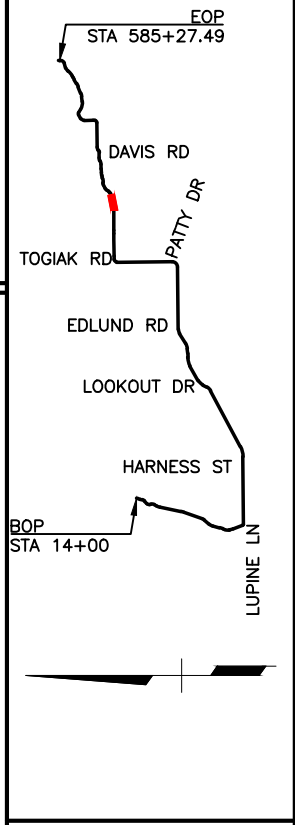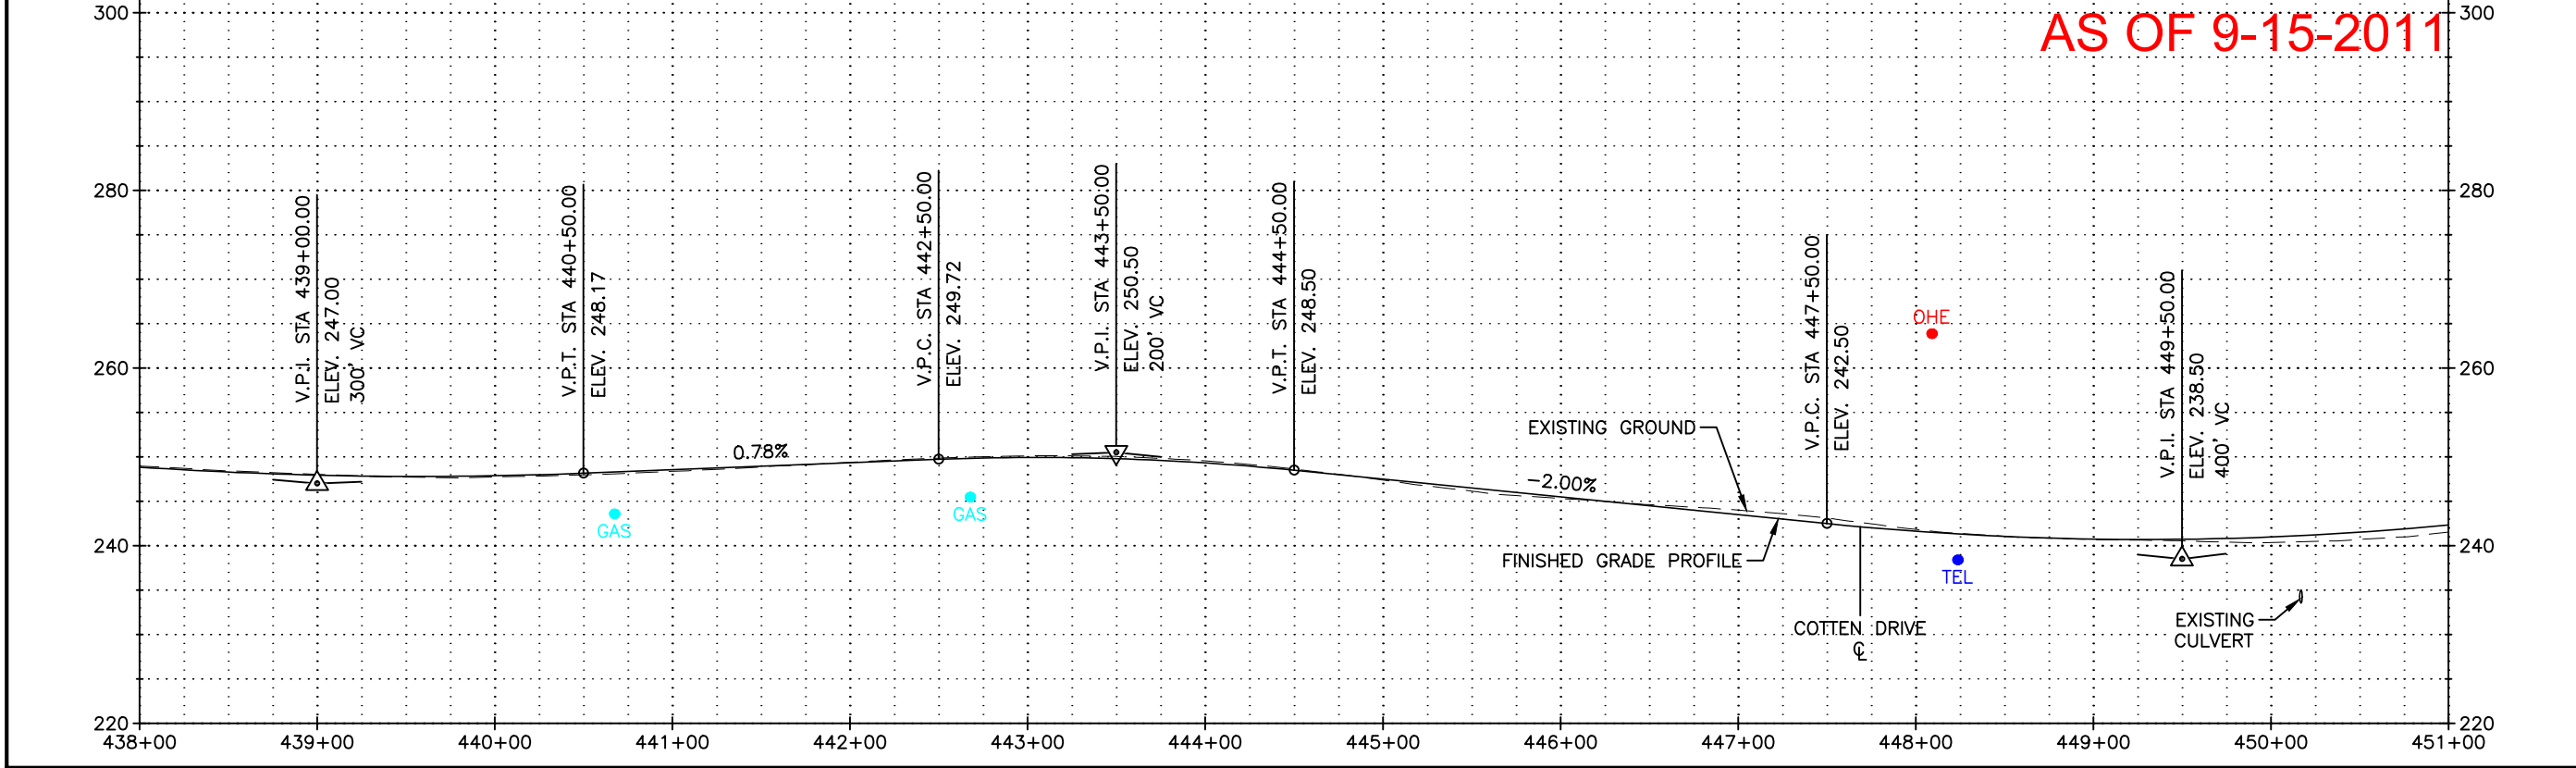



R&M CONSULTANTS, INC.

STATE OF ALASKA
 DEPARTMENT OF TRANSPORTATION
 AND
 PUBLIC FACILITIES

**FAIRVIEW LOOP ROAD
 REHABILITATION**

PLAN & PROFILE
 STA 438+00 TO 451+00