

ADDITIONAL SYMBOLS:

PROPOSED EXISTING


ABBREVIATIONS:

BOP BEGINNING OF PROJECT
 Δ DELTA ANGLE
 E EASTING
 EA EACH
 EL ELEVATION
 EOP END OF PROJECT
 HMA HOT MIX ASPHALT
 L LENGTH
 ME MATCH EXISTING
 MP MILEPOST
 N NORTHING
 NTS NOT TO SCALE
 PC POINT OF CURVATURE
 PCC POINT OF COMPOUND CURVATURE
 PG PROFILE GRADE
 PI POINT OF INTERSECTION
 POR POINT OF ROTATION
 POT POINT ON TANGENT
 PT POINT OF TANGENCY
 R RADIUS
 RP RADIUS POINT
 R/W RIGHT OF WAY
 S SUPERELEVATION
 SHLD SHOULDER
 STA STATION
 T TANGENT
 TYP TYPICAL
 VPC VERTICAL POINT OF CURVATURE
 VPI VERTICAL POINT OF INTERSECTION
 VPT VERTICAL POINT OF TANGENCY

REVISIONS			STATE	PROJECT DESIGNATION	YEAR	SHEET NO.	TOTAL SHEETS
NO.	DATE	DESCRIPTION	ALASKA	51774	2010	A3	A ₁


GENERAL NOTES:

1.

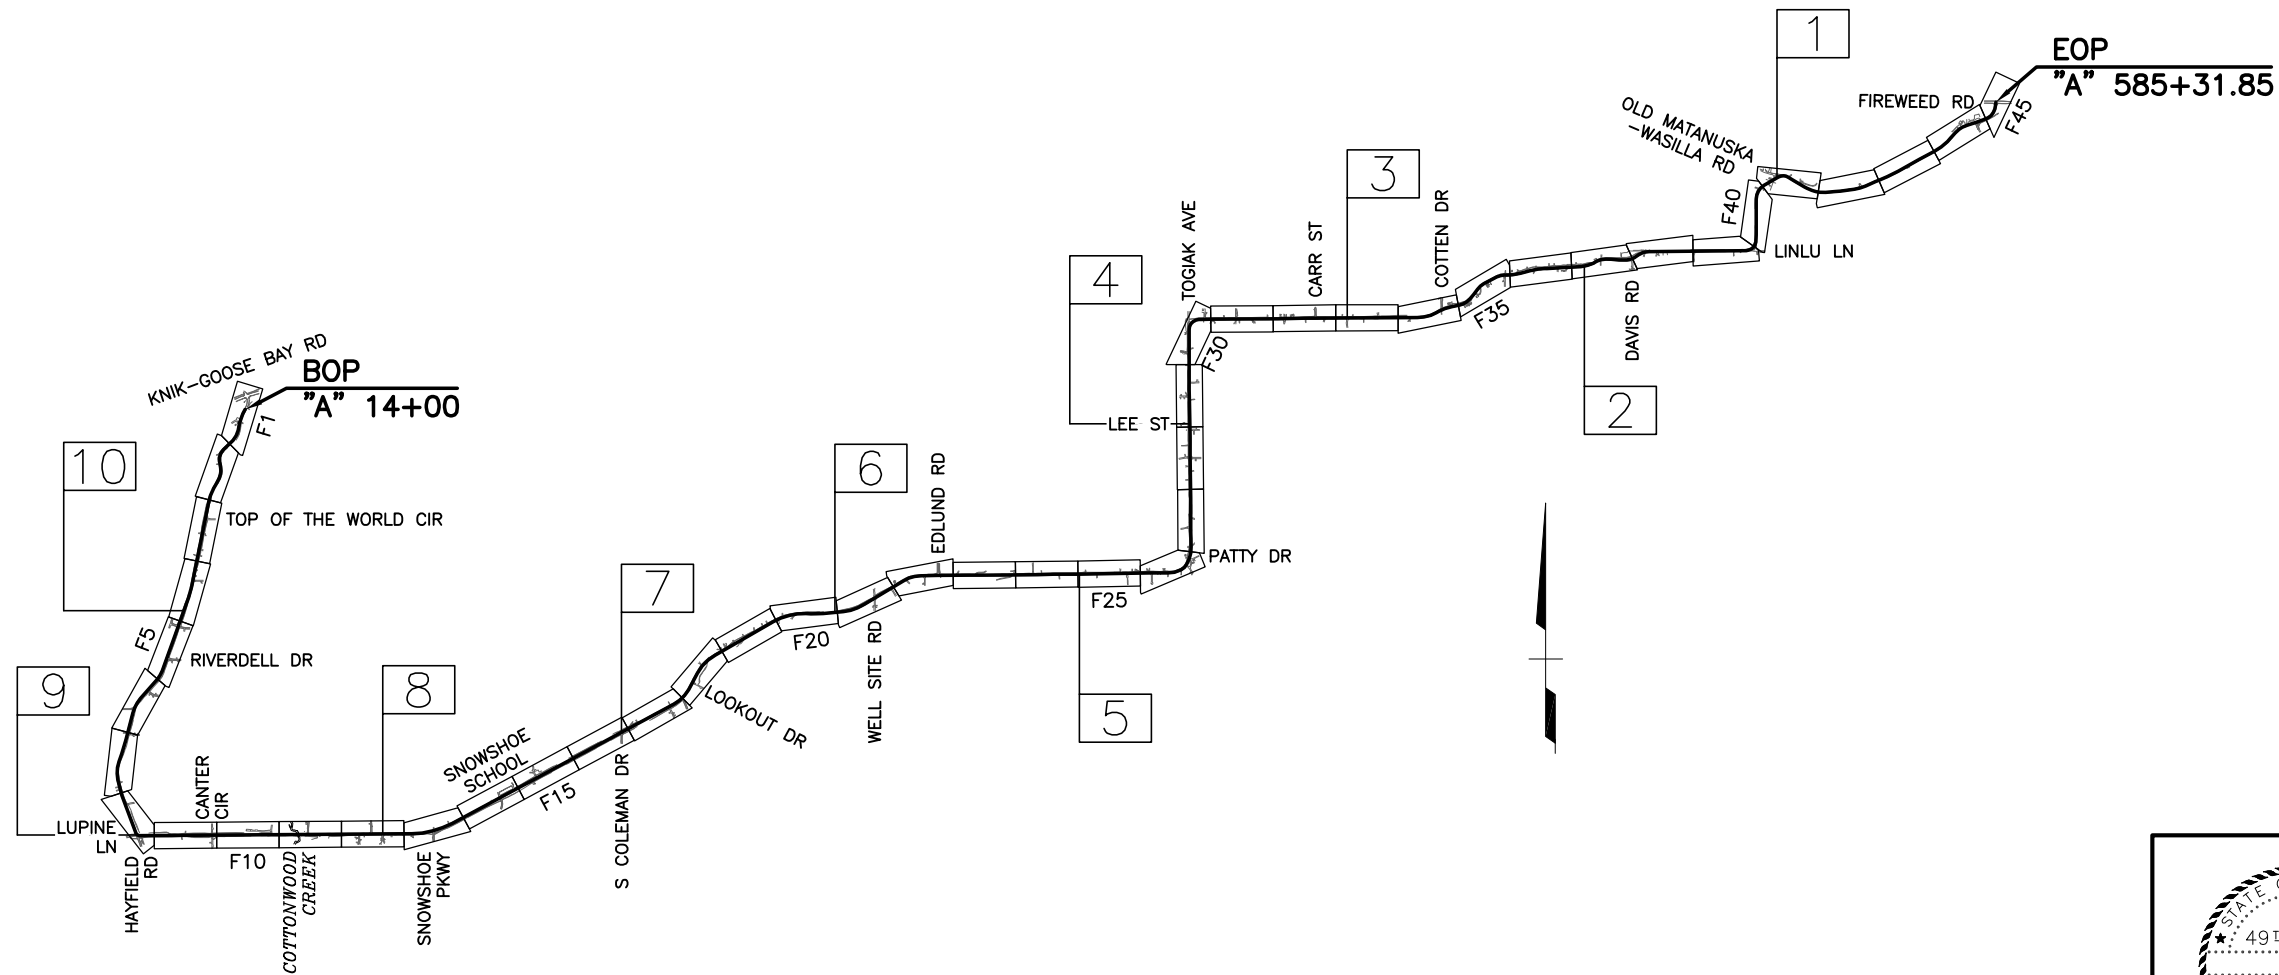

SCHEMATIC LAYOUT

PRELIMINARY

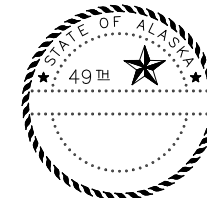

R&M CONSULTANTS, INC.

STATE OF ALASKA
 DEPARTMENT OF TRANSPORTATION
 AND
 PUBLIC FACILITIES

**FAIRVIEW LOOP ROAD
 REHABILITATION**

LEGEND, ABBREVIATIONS,
 AND LAYOUT SHEET