
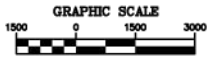


## PROJECT SCOPE

- LENGTH = 11 MILES
- RESURFACE
- ADD SHOULDERS
- SPOT IMPROVEMENTS TO CORRECT ROADBED FOUNDATION PROBLEMS

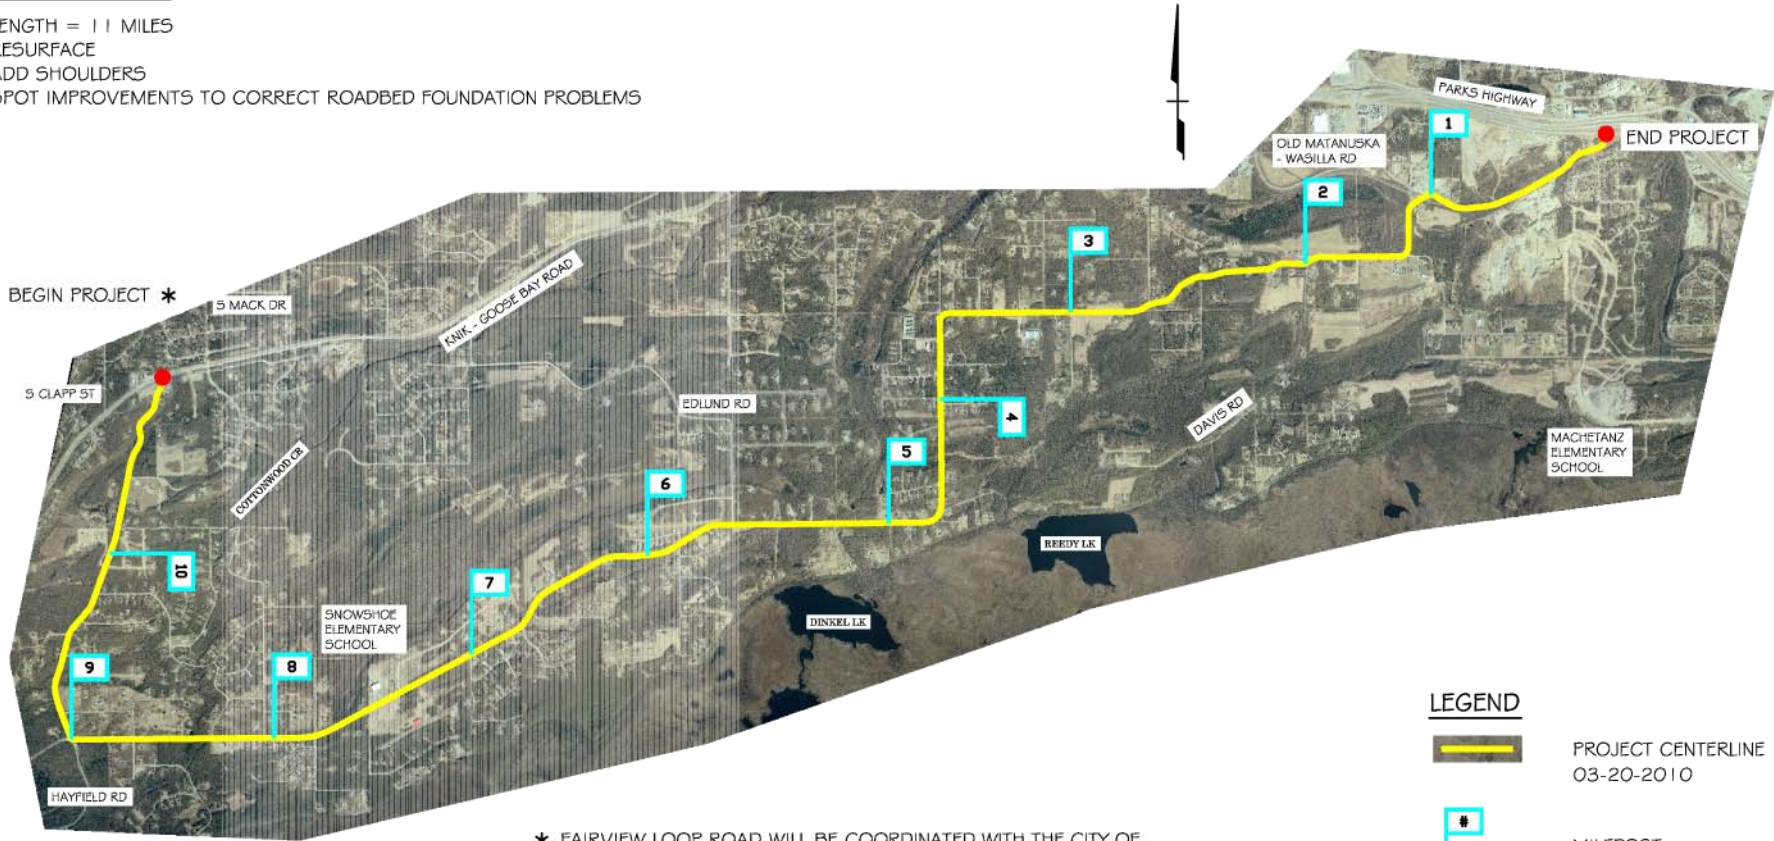

\* FAIRVIEW LOOP ROAD WILL BE COORDINATED WITH THE CITY OF WASILLA'S SOUTH MACK DRIVE EXTENSION PROJECT. AN ALTERNATIVE WOULD REALIGN THE BEGINNING OF FAIRVIEW LOOP ROAD.

## LEGEND



PROJECT CENTERLINE  
03-20-2010



MILEPOST

# FAIRVIEW LOOP REHABILITATION PROJECT NO 51774

