


**APPENDIX B**

---


**TYPICAL SECTIONS**

P:\2007\07-016\_Trunk Road South\Eng\Plot\G\_DSR\Recon Exhibits\Typical Sections.dwg, 11/6/2007 9:21:36 AM

SHEET NO.	TOTAL SHEETS	
1	5	
STATE	YEAR	
ALASKA	2007	
PROJECT DESIGNATION		
07-016		
ADDENDUM NO.		
ATTACHMENT NO.		
REVISIONS		
NO.	DATE	DESCRIPTION

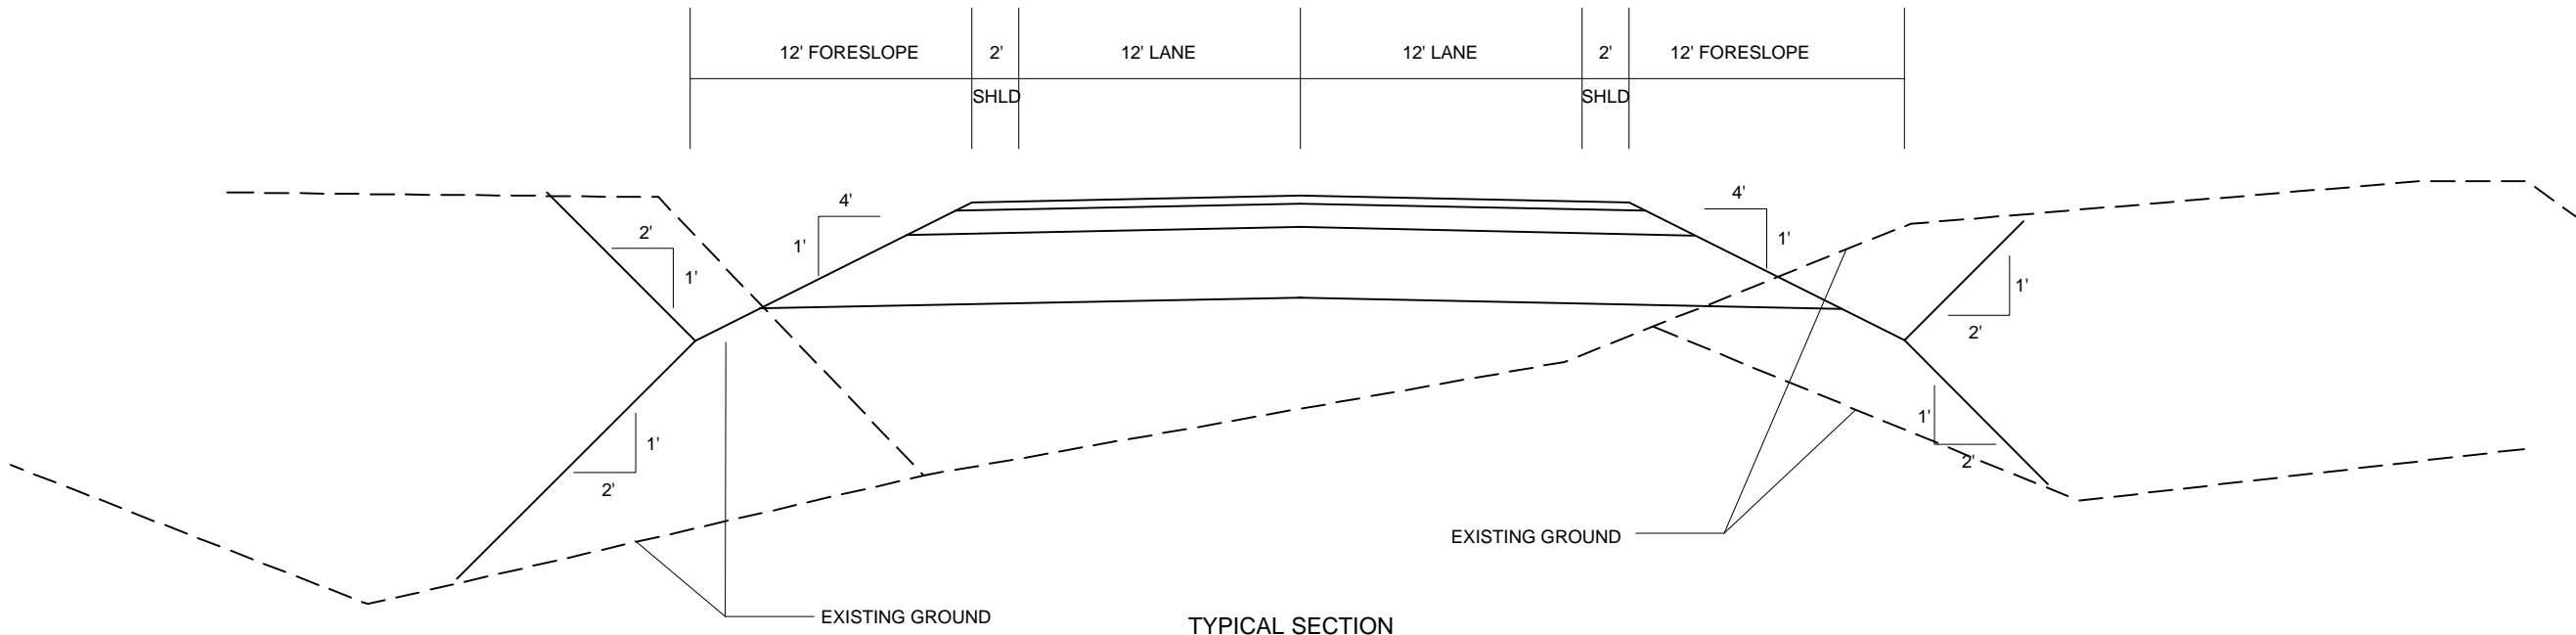

TYPICAL SECTION  
TIMOTHY LANE STATION 00+05 TO 10+16

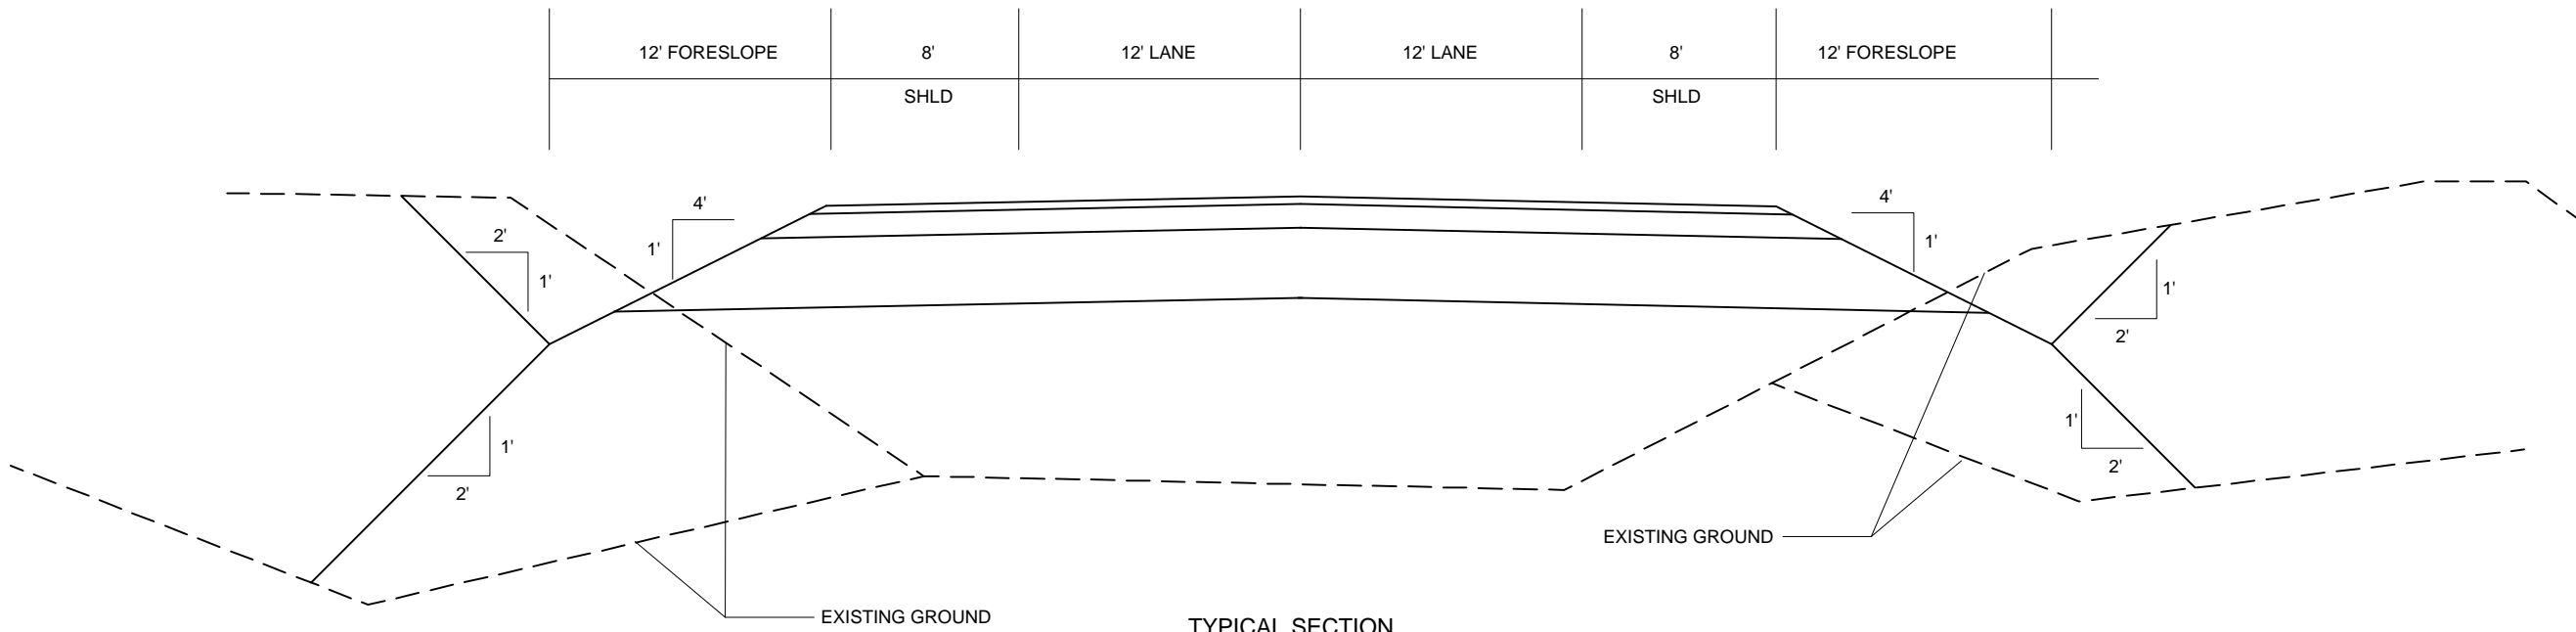


TYPICAL SECTION  
FAIRVIEW LOOP STATION 61+00 TO 87+00  
NELSON ROAD STATION 12+00 TO 12+95


LOUNSBURY & ASSOCIATES, INC.  
STATE OF ALASKA  
DEPARTMENT OF TRANSPORTATION  
AND PUBLIC FACILITIES  
TRUNK ROAD EXTENSION SOUTH  
RECONNAISSANCE STUDY  
NELSON ROAD EAST  
AT GRADE  
TYPICAL SECTIONS

P:\2007\07-016\_Trunk Road South\Eng\Plot\G\_DSR\Recon Exhibits\Typical Sections.dwg, 11/6/2007 9:22:18 AM

SHEET NO.	TOTAL SHEETS	
2	5	
STATE	YEAR	
ALASKA	2007	
PROJECT DESIGNATION		
07-016		
ADDENDUM NO.		
ATTACHMENT NO.		
REVISIONS		
NO.	DATE	DESCRIPTION

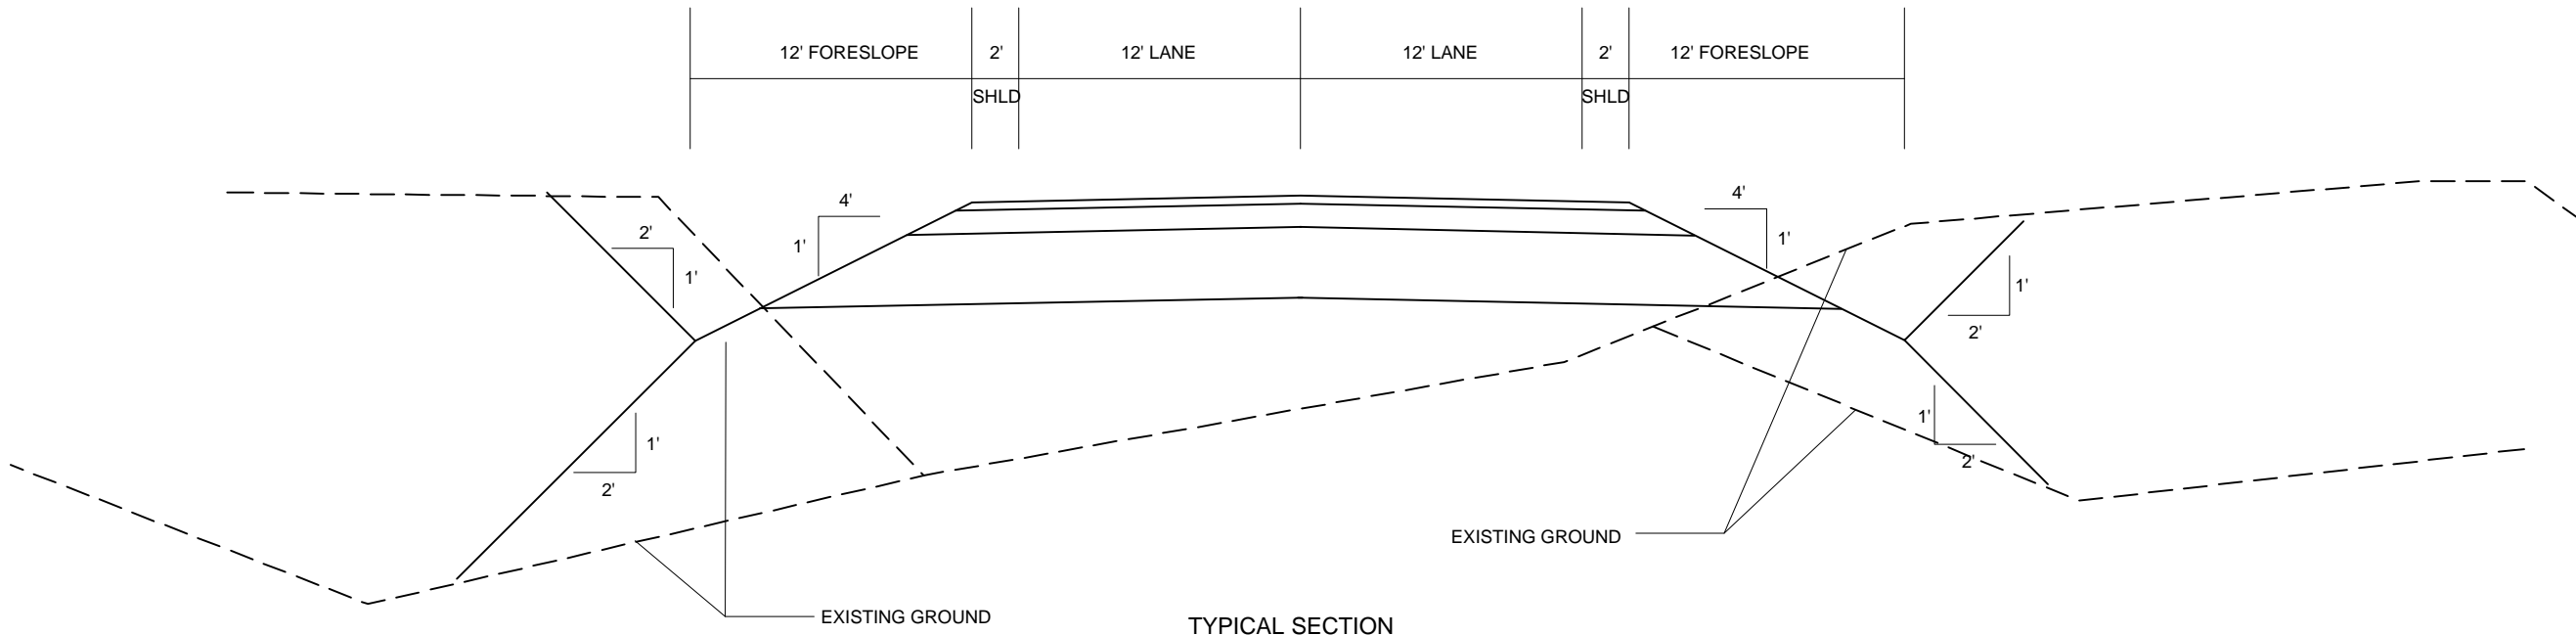

TYPICAL SECTION  
TIMOTHY LANE STATION 00+05 TO 10+16

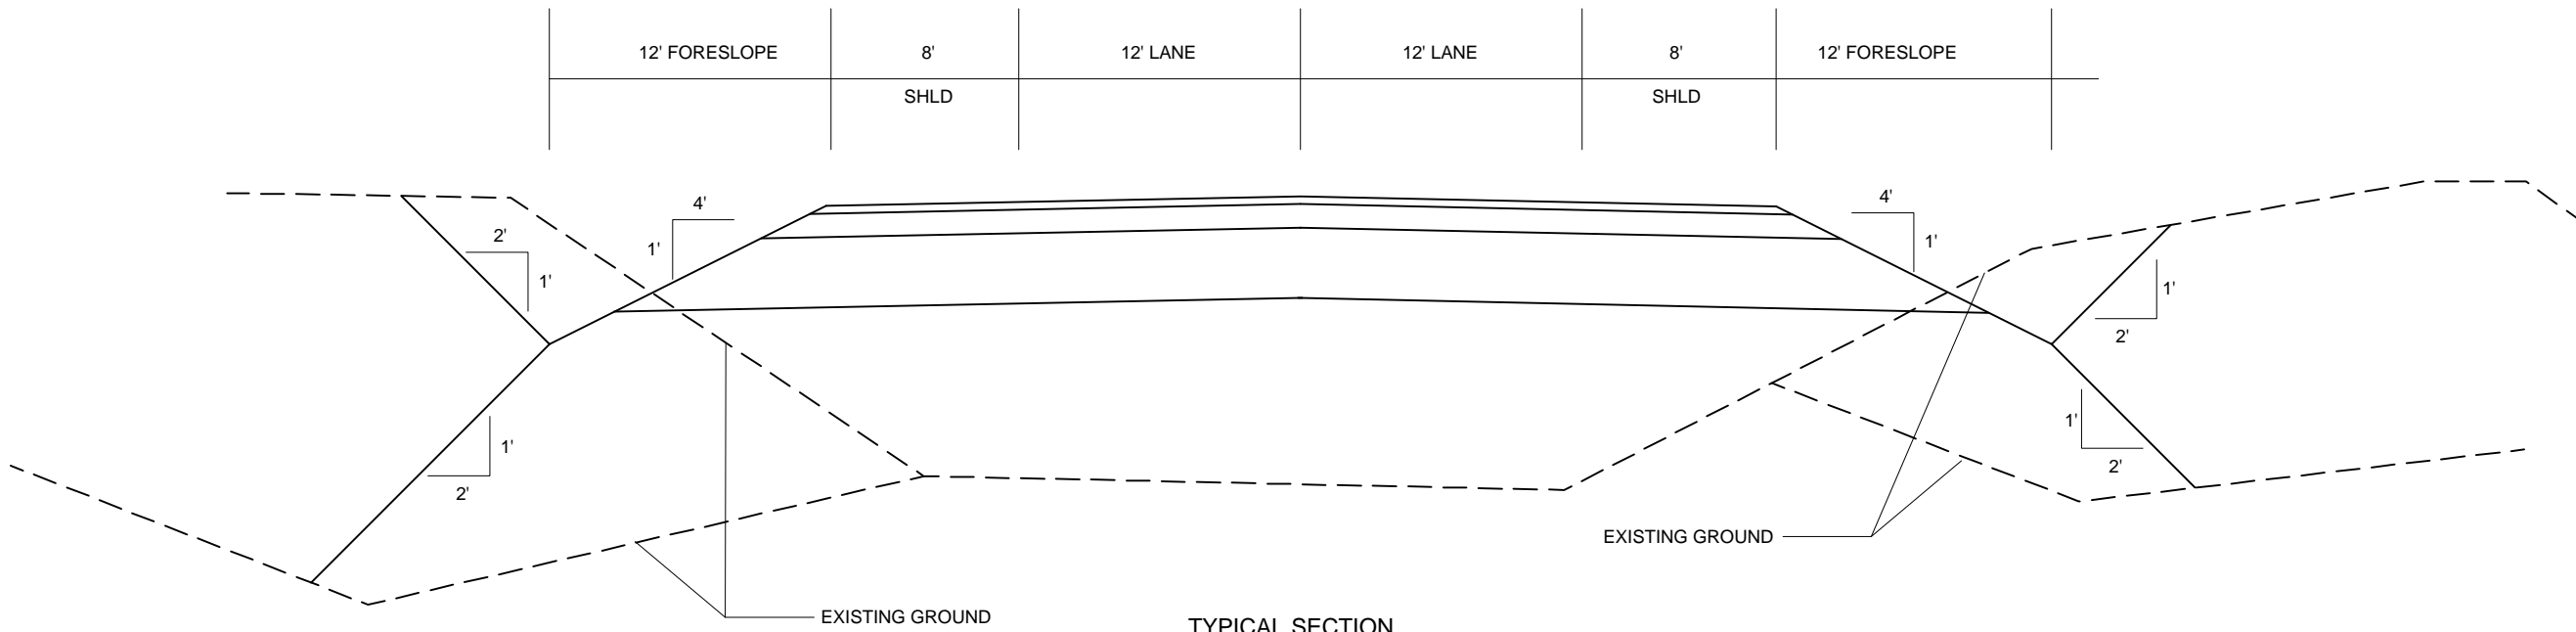


TYPICAL SECTION  
FAIRVIEW LOOP STATION 61+00 TO 87+00  
NELSON ROAD STATION 12+00 TO 12+95

LOUNSBURY & ASSOCIATES, INC.  
STATE OF ALASKA  
DEPARTMENT OF TRANSPORTATION  
AND PUBLIC FACILITIES  
TRUNK ROAD EXTENSION SOUTH  
RECONNAISSANCE STUDY  
NELSON ROAD EAST  
GRADE SEPARATED  
TYPICAL SECTIONS

P:\2007\07-016\_Trunk Road South\Eng\Plot\G\_DSR\Recon Exhibits\Typical Sections.dwg, 11/6/2007 9:22:49 AM

SHEET NO.	TOTAL SHEETS	
3	5	
STATE	YEAR	
ALASKA	2007	
PROJECT DESIGNATION		
07-016		
ADDENDUM NO.		
ATTACHMENT NO.		
REVISIONS		
NO.	DATE	DESCRIPTION

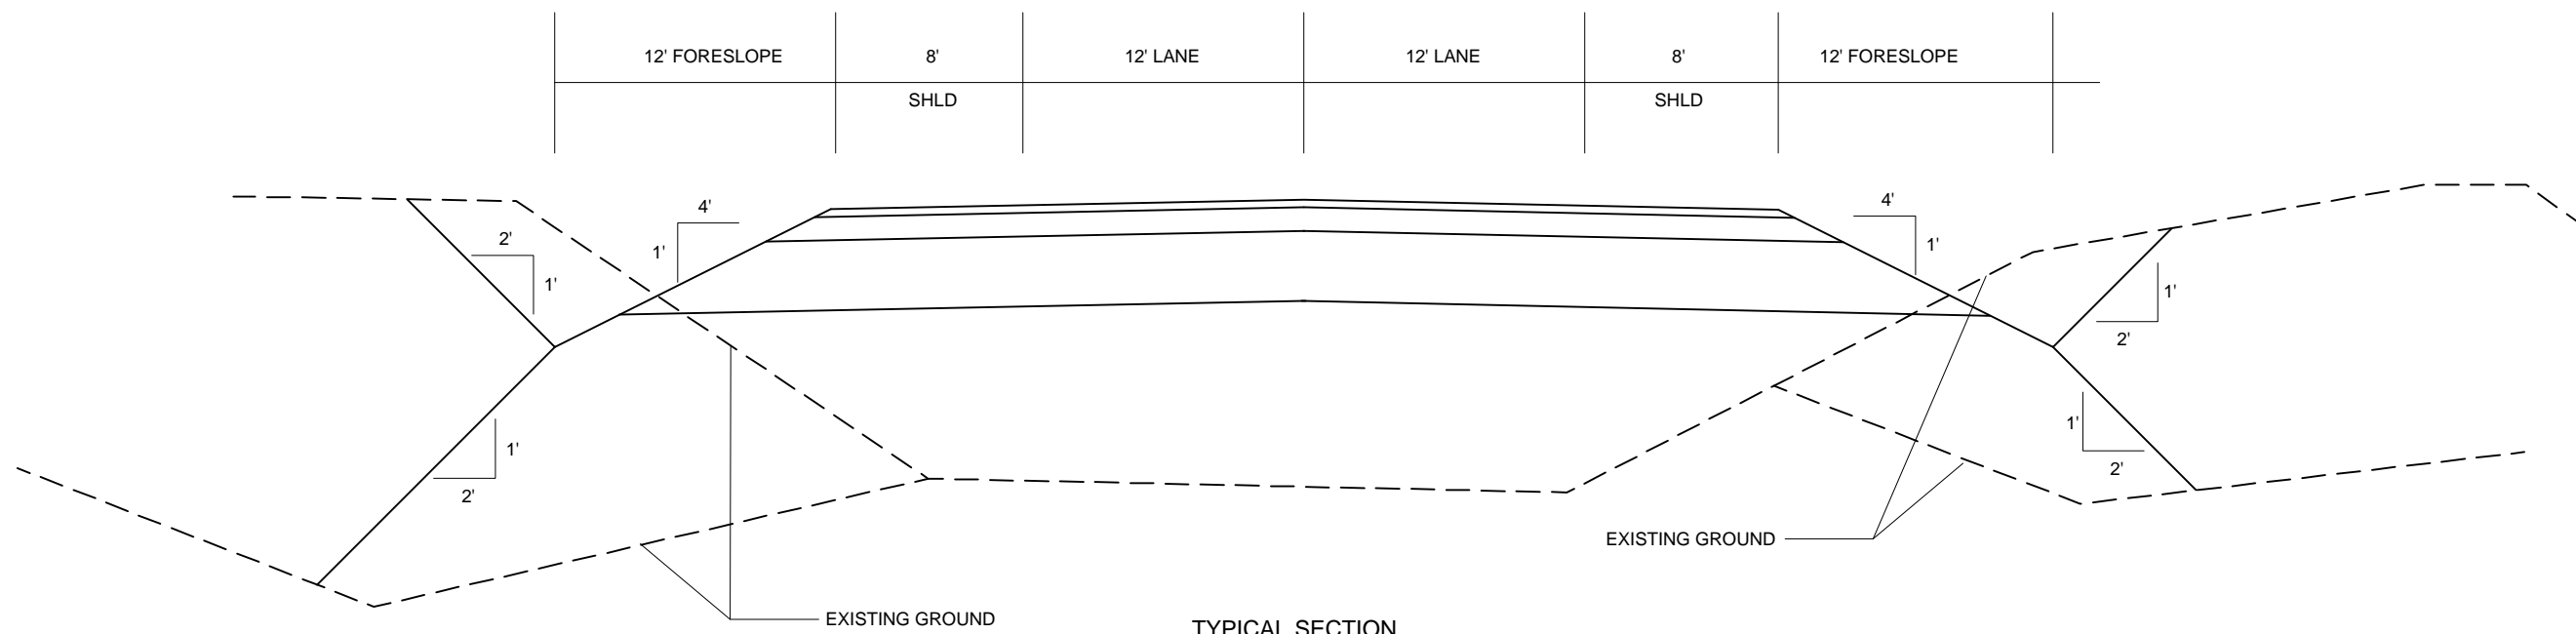


TYPICAL SECTION

FAIRVIEW LOOP STATION 00+00 TO 23+60  
 NELSON ROAD STATION 33+00 TO 111+80

LOUNSBURY & ASSOCIATES, INC.  
 STATE OF ALASKA  
 DEPARTMENT OF TRANSPORTATION  
 AND PUBLIC FACILITIES  
 TRUNK ROAD EXTENSION SOUTH  
 RECONNAISSANCE STUDY  
 NELSON ROAD WEST  
 GRADE SEPARATED  
 TYPICAL SECTIONS

SHEET NO.	TOTAL SHEETS	
4	5	
STATE	YEAR	
ALASKA	2007	
PROJECT DESIGNATION		
07-016		
ADDENDUM NO.		
ATTACHMENT NO.		
REVISIONS		
NO.	DATE	DESCRIPTION

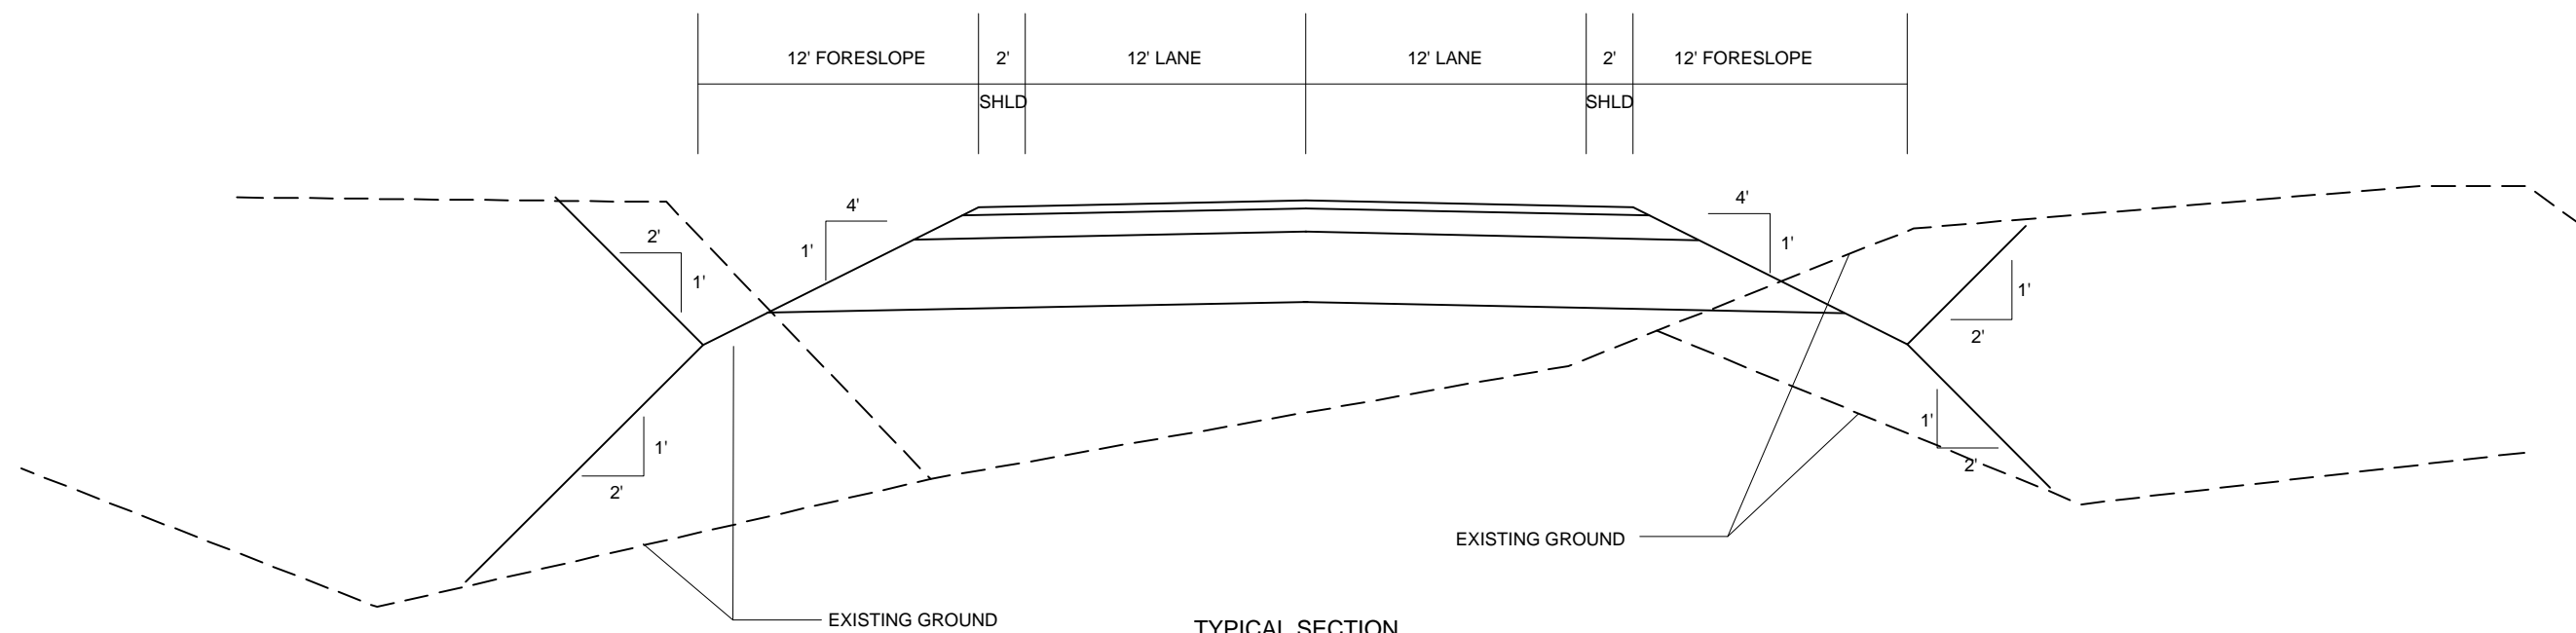


TYPICAL SECTION  
 ABBY ROAD EXTENSION

LOUNSBURY & ASSOCIATES, INC.  
 STATE OF ALASKA  
 DEPARTMENT OF TRANSPORTATION  
 AND PUBLIC FACILITIES  
 TRUNK ROAD EXTENSION SOUTH  
 RECONNAISSANCE STUDY  
 ABBY ROAD  
 EXTENSION  
 TYPICAL SECTIONS

P:\2007\07-016\_Trunk Road South\Eng\Plot\G\_DSR\Recon Exhibits\Typical Sections.dwg, 11/6/2007 9:23:37 AM

SHEET NO.	TOTAL SHEETS	
5	5	
STATE	YEAR	
ALASKA	2007	
PROJECT DESIGNATION		
07-016		
ADDENDUM NO.		
ATTACHMENT NO.		
REVISIONS		
NO.	DATE	DESCRIPTION

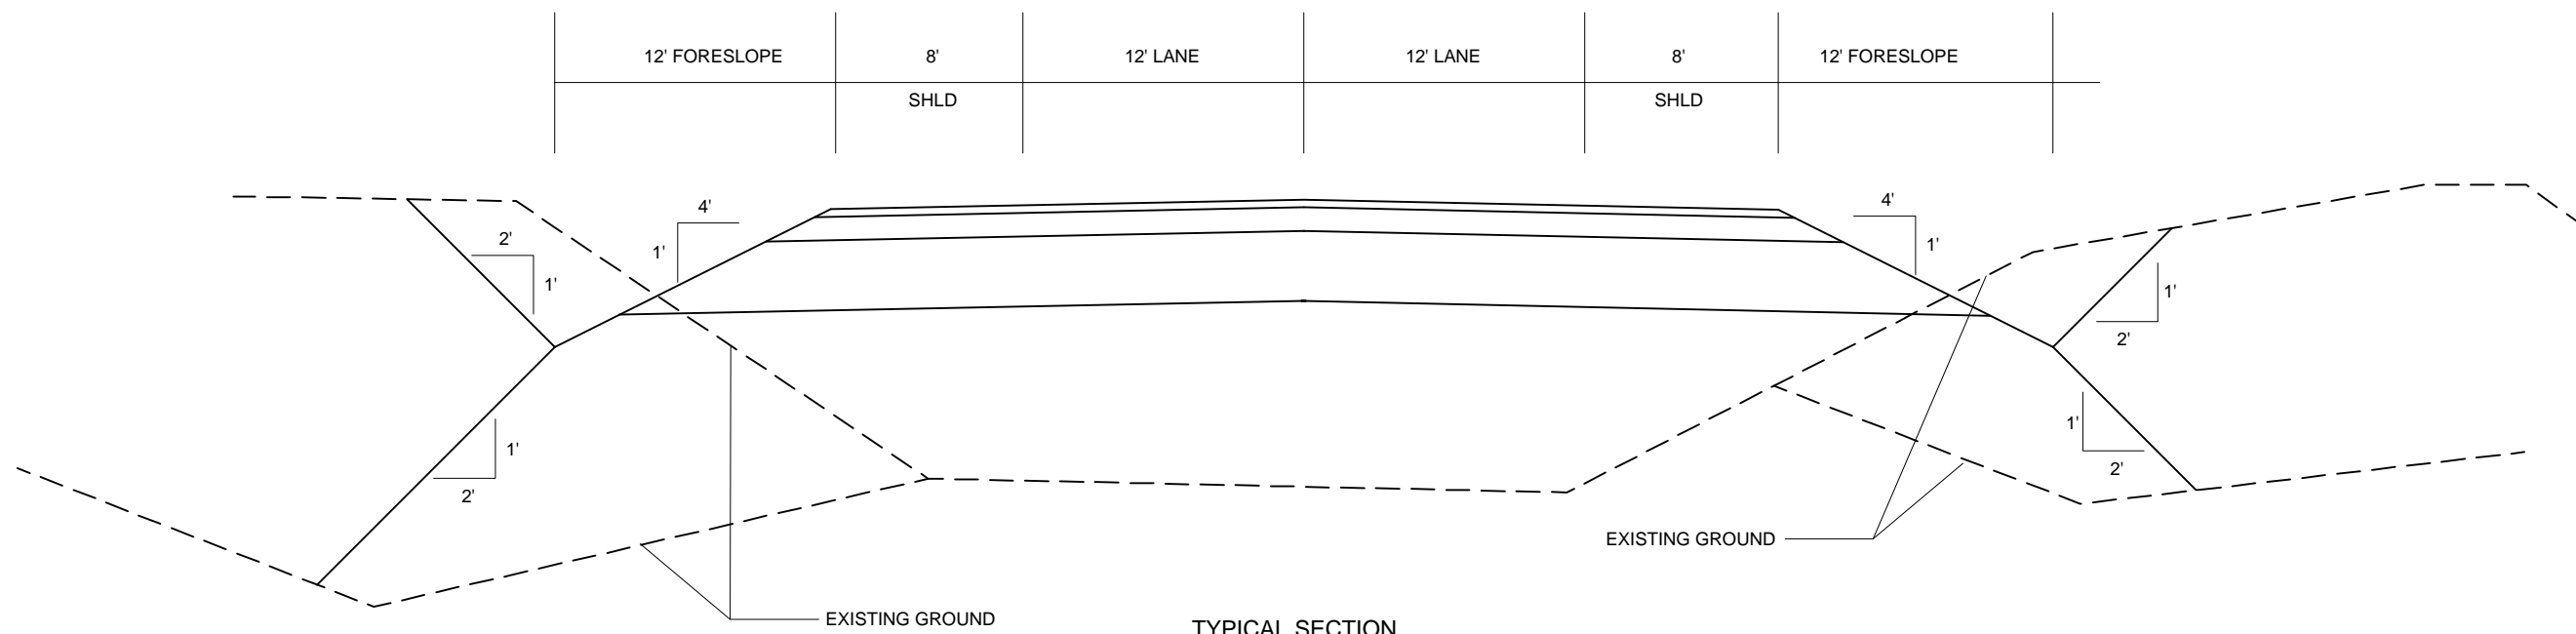

TYPICAL SECTION  
TRUNK ROAD EXTENSION

LOUNSBURY & ASSOCIATES, INC.  
STATE OF ALASKA  
DEPARTMENT OF TRANSPORTATION  
AND PUBLIC FACILITIES  
TRUNK ROAD EXTENSION SOUTH  
RECONNAISSANCE STUDY  
TRUNK ROAD  
EXTENSION  
TYPICAL SECTIONS