


TYPICAL SECTION 1

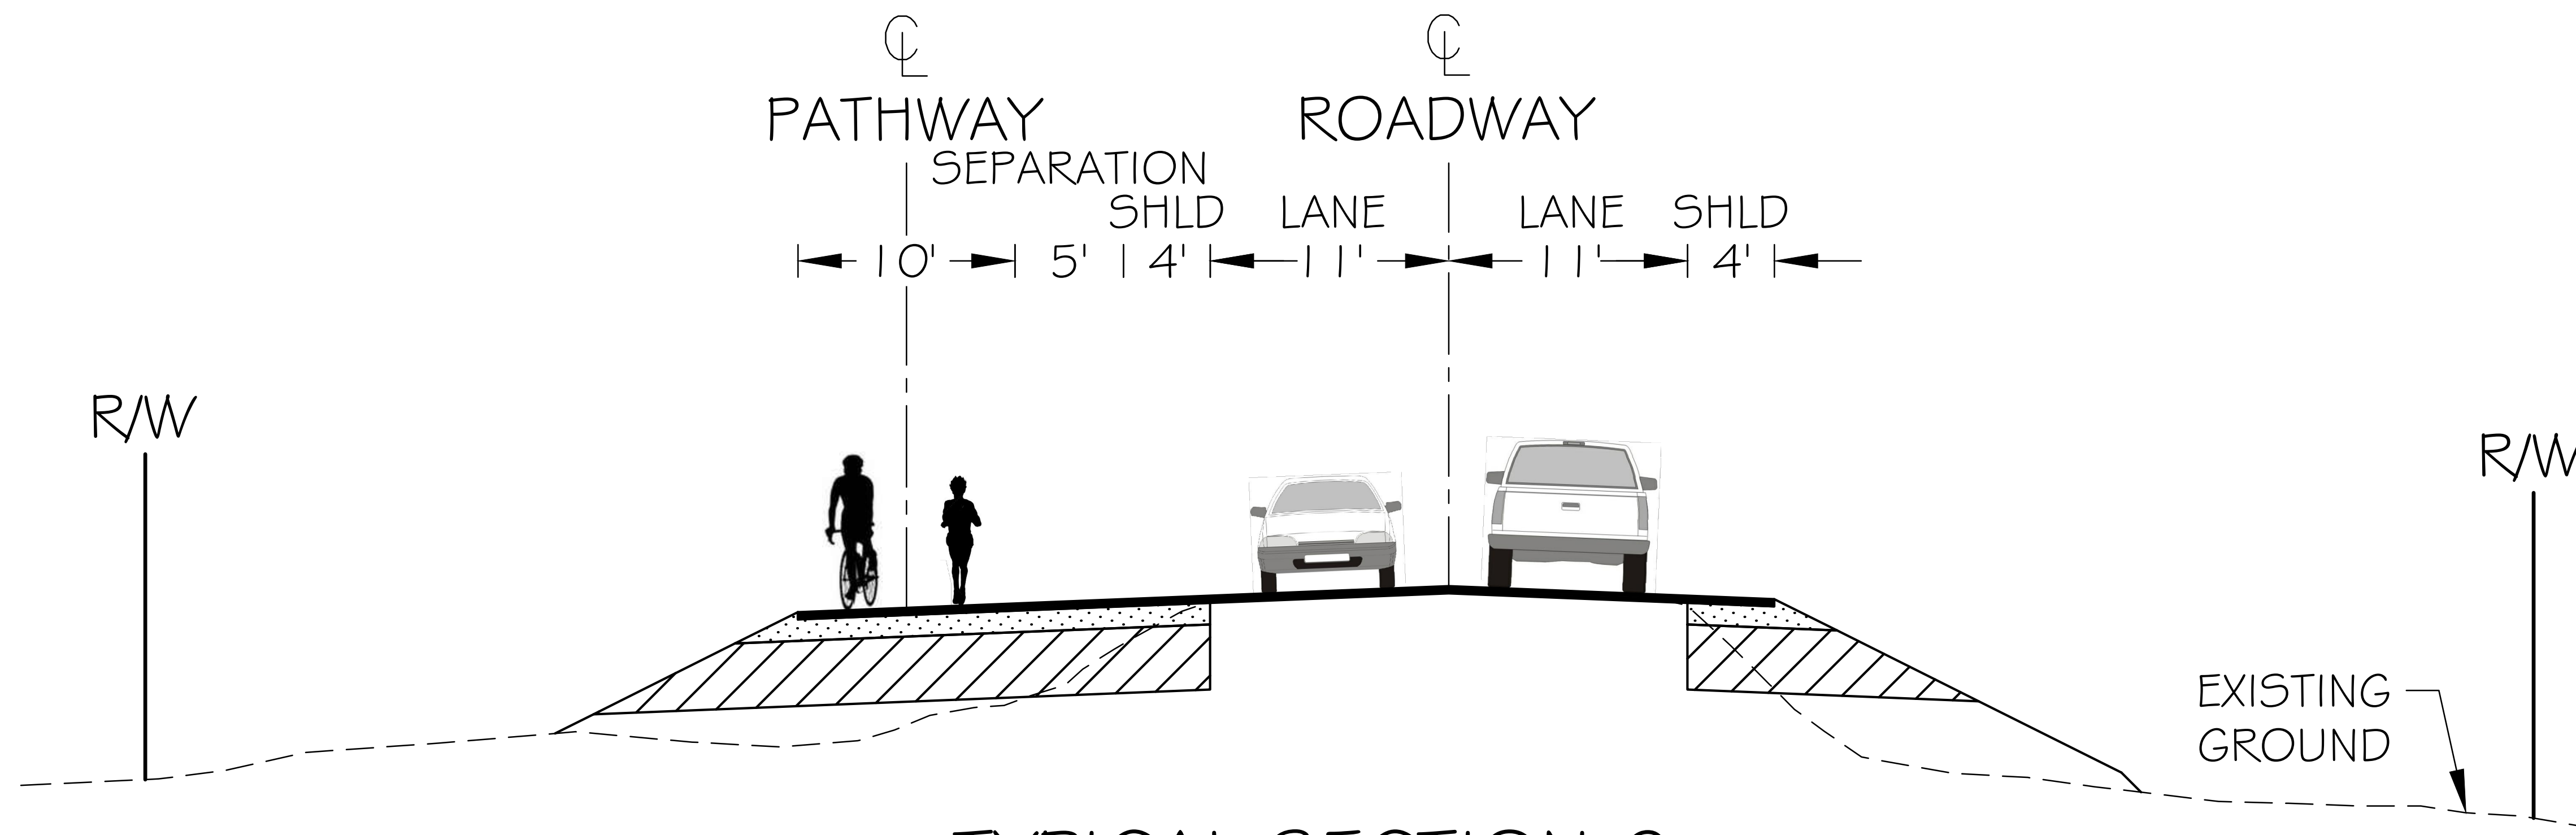

TYPICAL SECTION 2

FAIRVIEW LOOP ROAD REHABILITATION
 TYPICAL SECTIONS