


Victor Road Typical Section

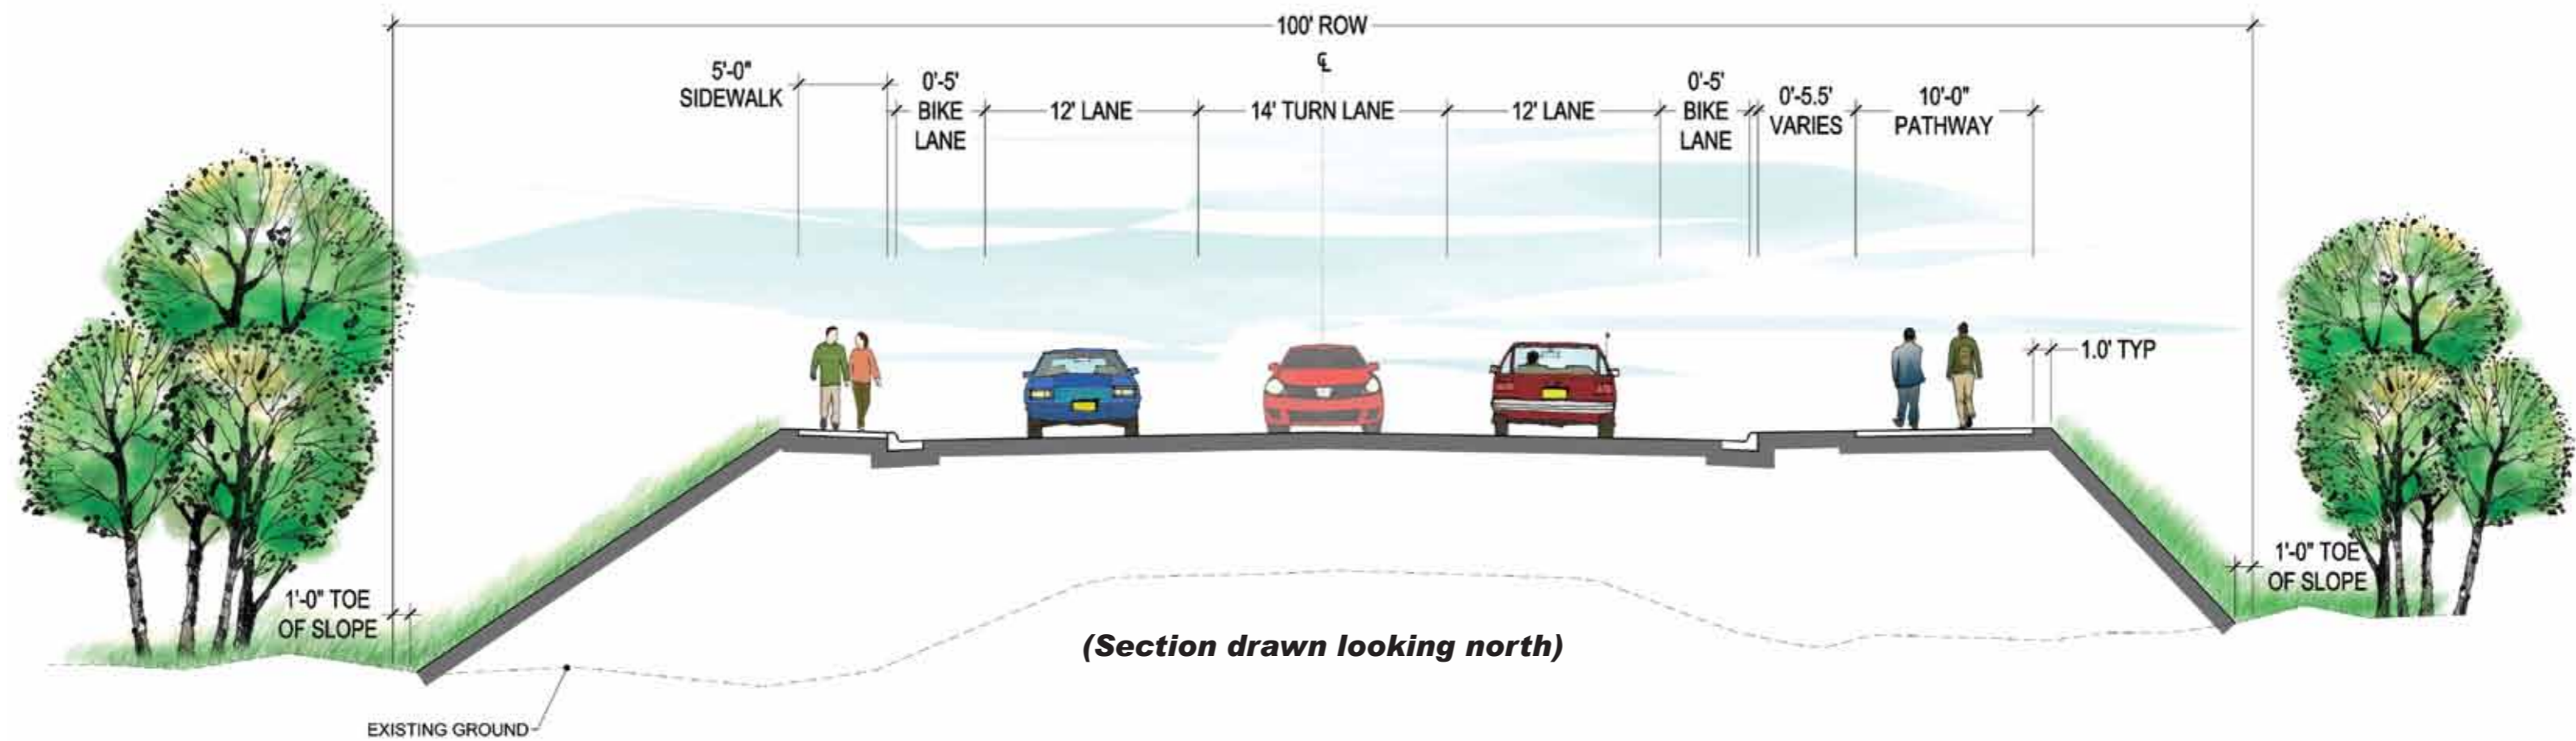

Not to Scale